



## DONOR SIGNAGE STANDARDS

AUGUST 2024



Issued:  
August 2024

prepared by:

**y a z i**  
305.527.8476 | [www.yazimiami.com](http://www.yazimiami.com)

Contents

UMD-1.0 Standard Exterior Building Identity Sign ..... 3

UMD-2.0 Standard Interior Building Identity Sign ..... 6

UMD-3.0 Standard Interior Plaque A Menu Sign ..... 10

UMD-3.1 Standard Interior Plaque B Menu Sign ..... 14

UMD-3.2 Alternate Interior Plaque C Menu Sign ..... 18

UMD-3.3 Standard Interior Award Plaque Sign ..... 21

UMD-4.0 - 4.2 Standard Interior Donor Recognition Signs ..... 24

UMD-5.0 Standard Exterior Commemorative/Sculpture Plaque ..... 27

UMD-6.0 Standard Bench Donor Recognition Plaque ..... 29

Related Documents:

- University of Miami Interior Signage Standards
- University of Miami Exterior Signage Standards

6" - 12"  
3/4 LETTER HEIGHT  
6" - 12"

**JOHN AND JANE DONOR  
BUILDING NAME**



**NOTE:**

Conditions shown are for design intent purposes only. Sign message and location are unique to each donor name and to each sign location on the building facade. In some circumstances, the sign message text may be left justified (not shown) instead of centered.

Donor/Building name is all capital letters. Typeface is "Adobe Garamond Premier pro Medium Caption."

Letter height is 6" - 12" tall, and is determined by the sign's location, architectural conditions, and viewing distance.

Building naming location to be reviewed and approved by the Office of the University Architect and limited to one location per building.


Building naming facing City of Coral Gables right-of-ways must comply with the requirements of Section 11 of the Coral Gables Zoning Code.

**Sign Type UMD-1.0 | Standard Exterior Building Identity Sign | General Characteristics**

Not to Scale, Typical




FRONT VIEW

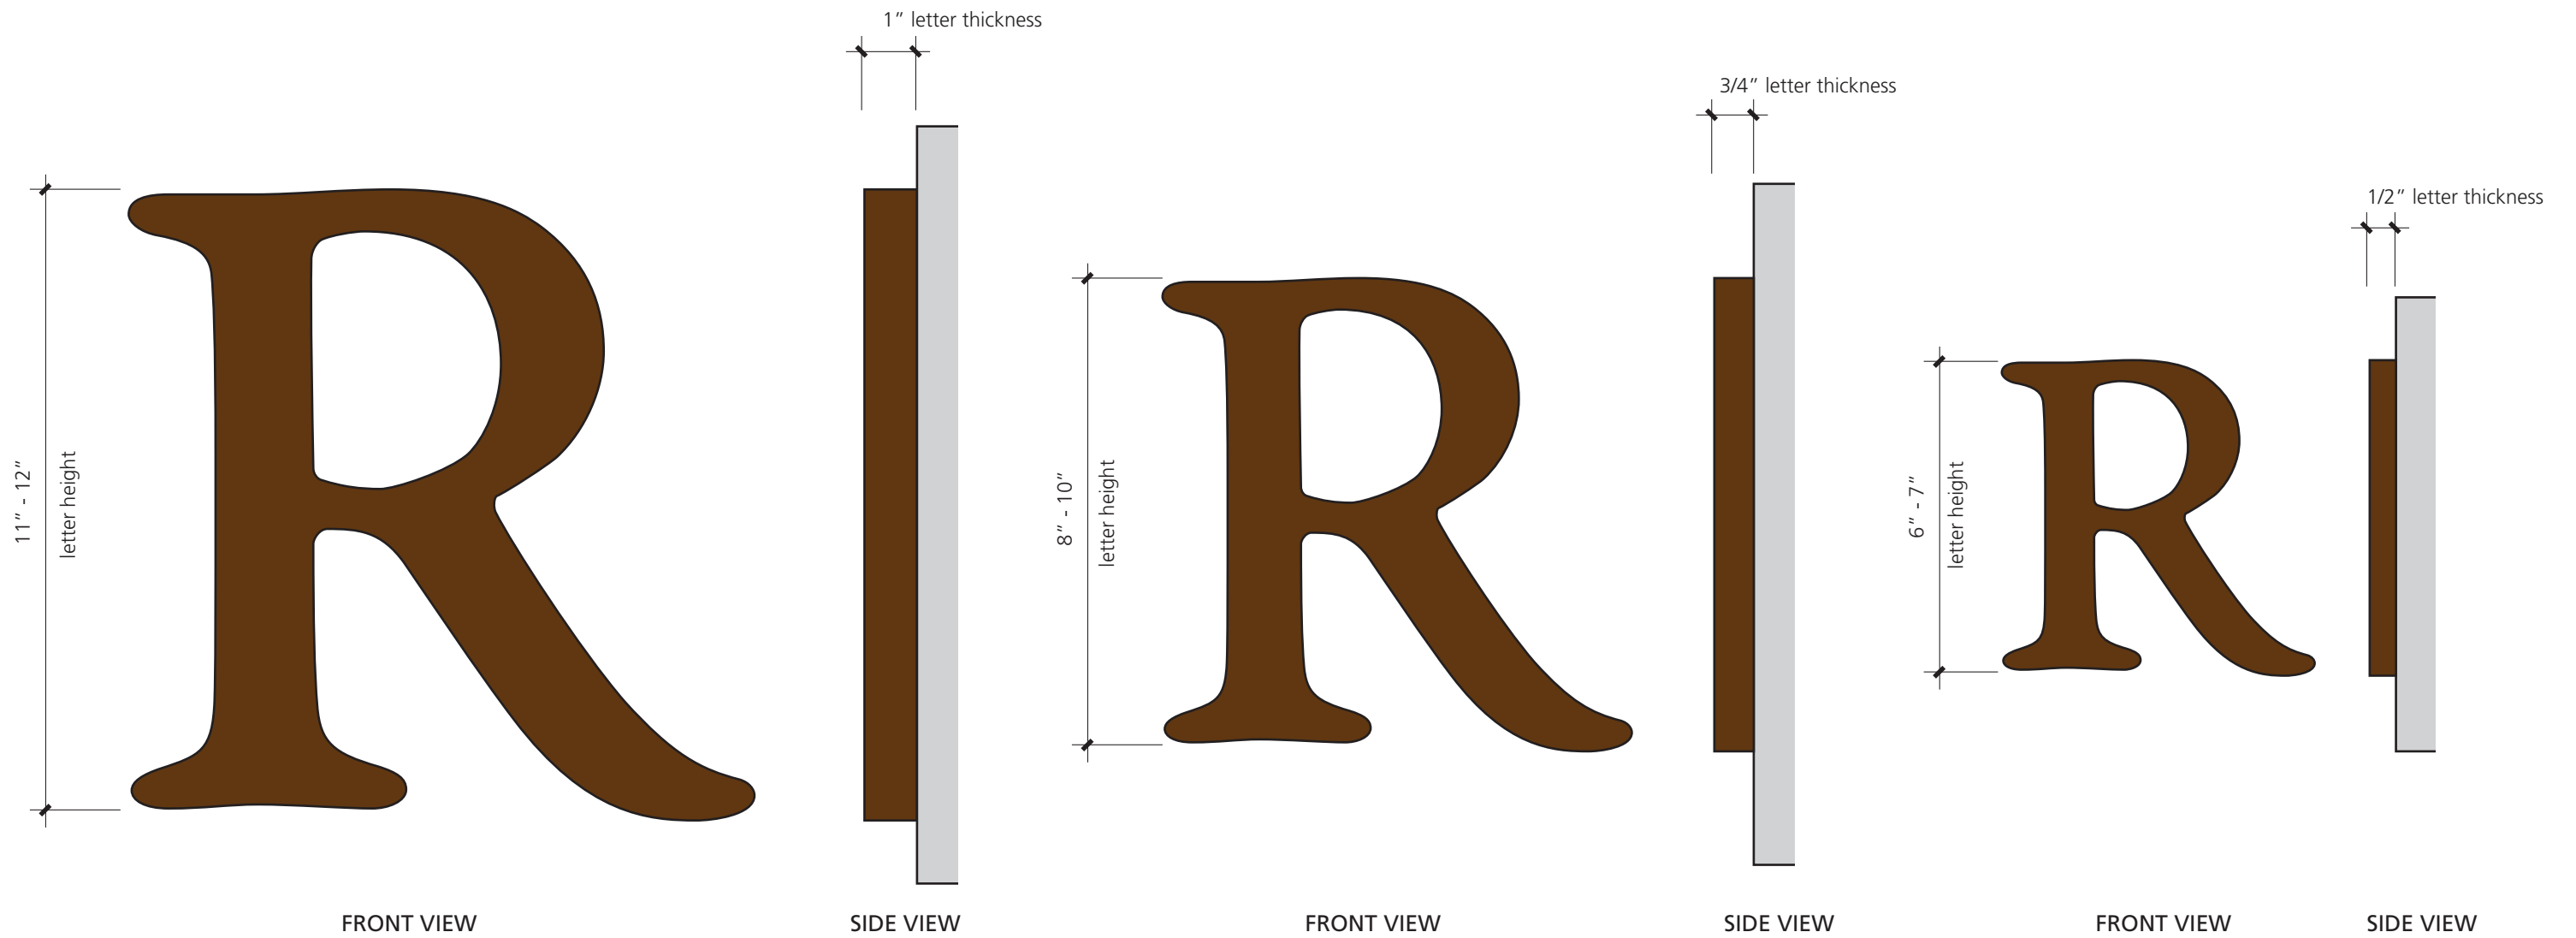

**Sign Type UMD-1.0 | Standard Exterior Building Identity Sign | General Dimensions**

Not to Scale, Typical



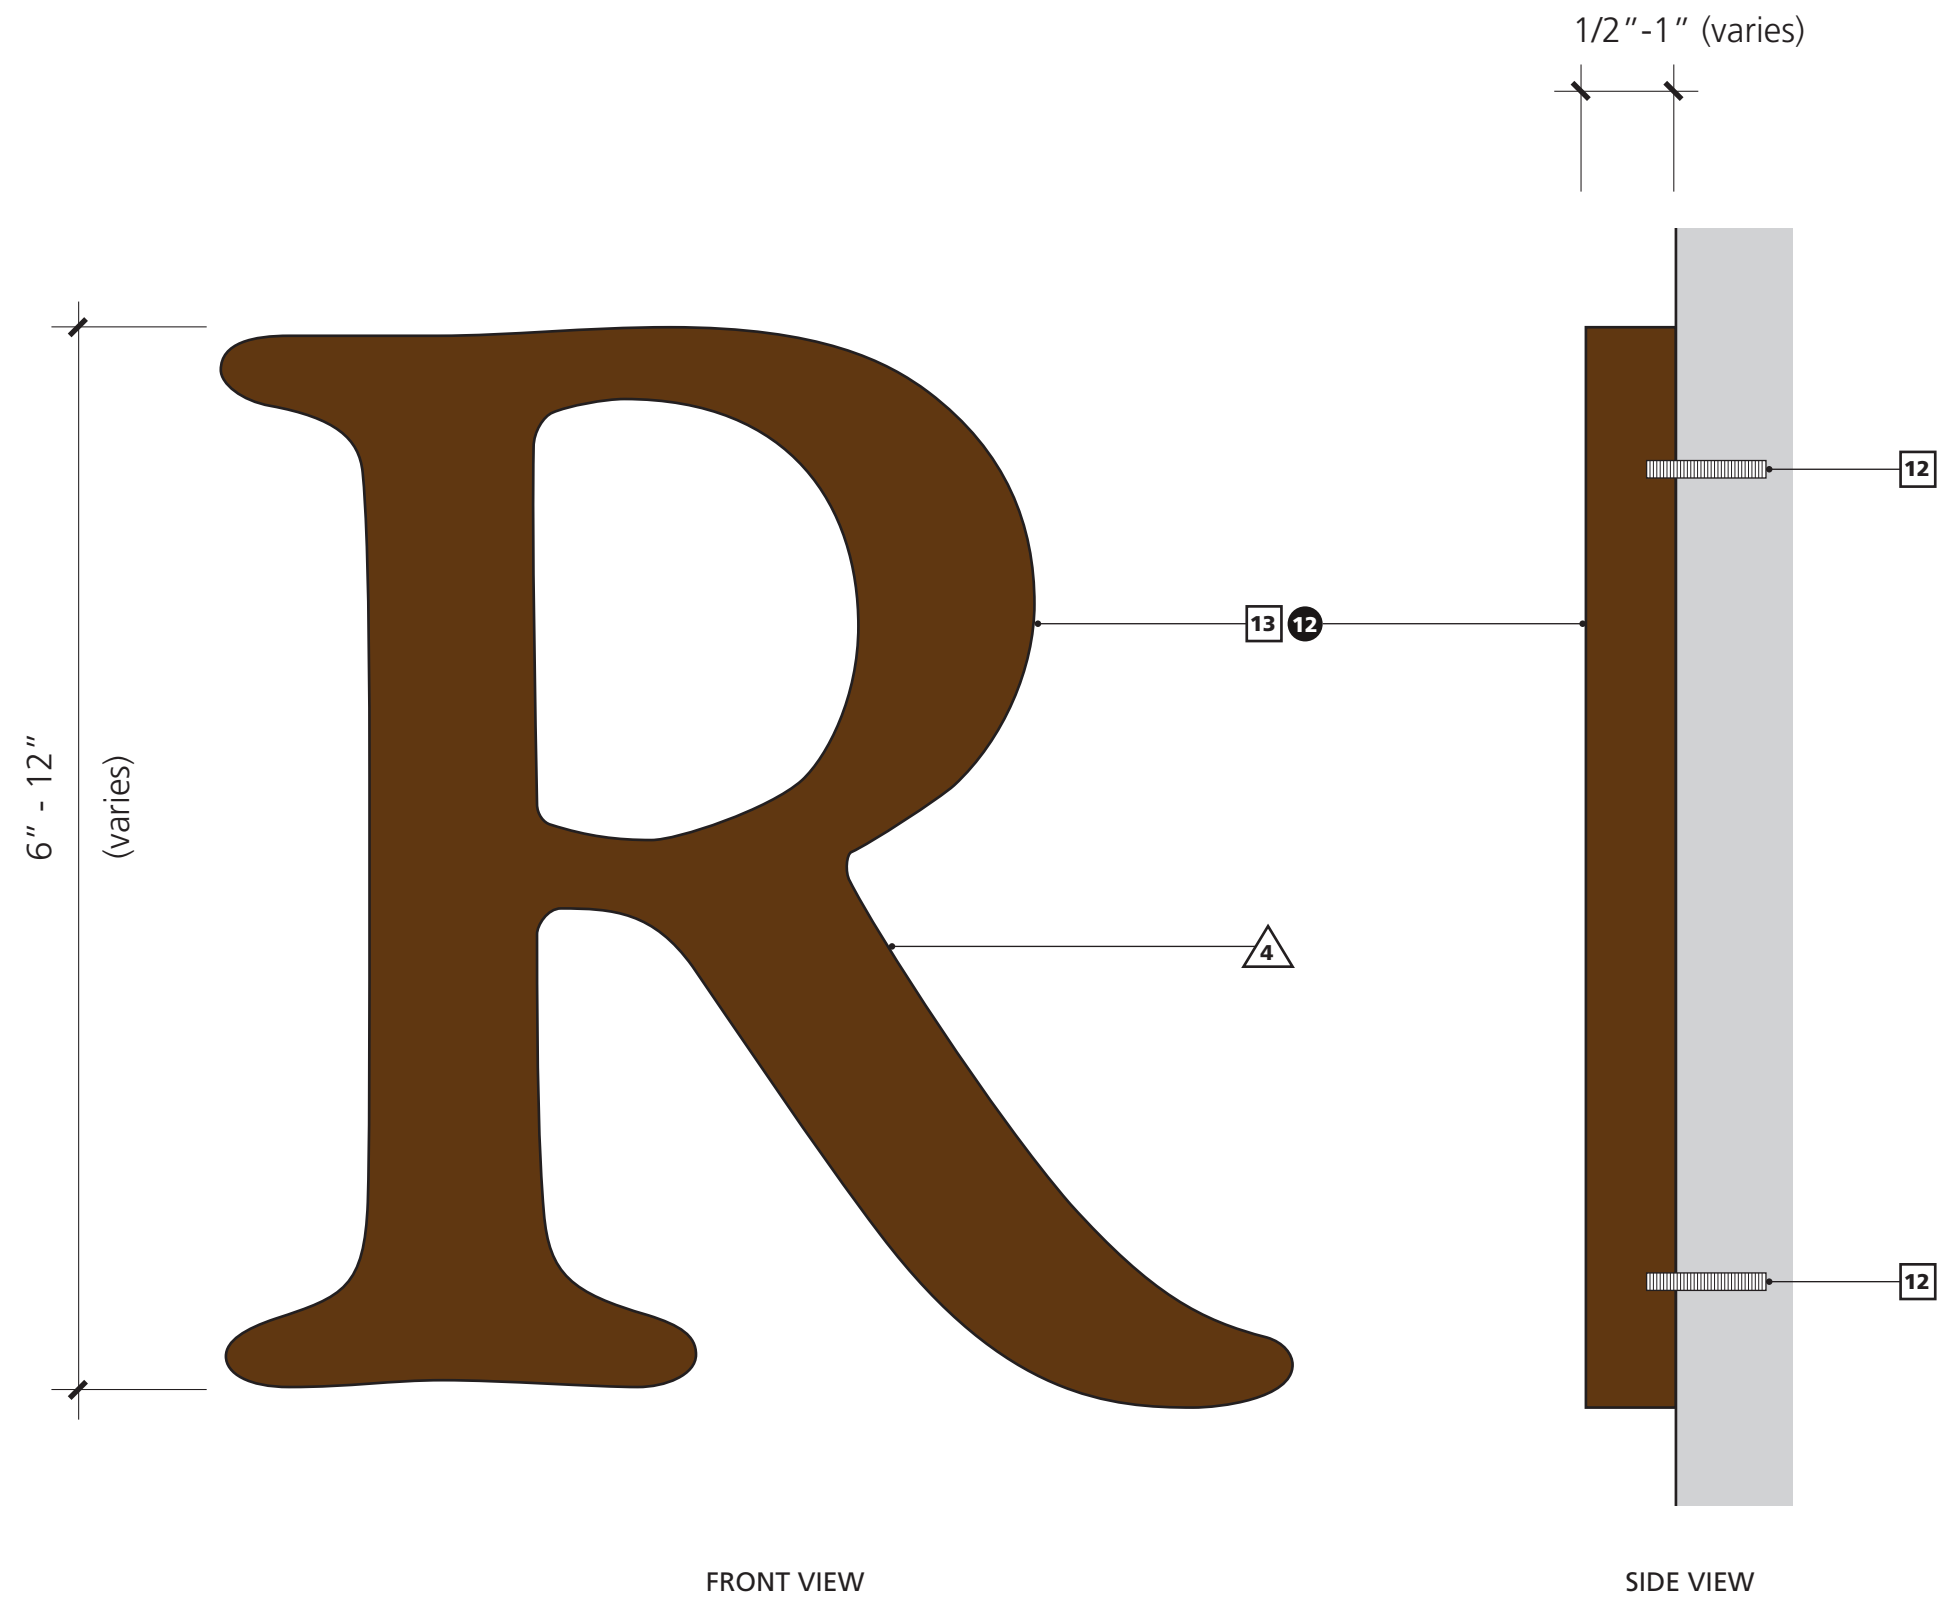


## Colors & Finishes

- 12** Anodized Dark Bronze
- 12** Mounting Stud set in adhesive
- 13** Flat-Cut or Cast Aluminum Letters
- 4** "Garamond Premier Pro Medium Caption" typeface

**Sign Type UMD-1.0 | Standard Exterior Building Identity Sign | Colors & Finishes**

Not to Scale, Typical

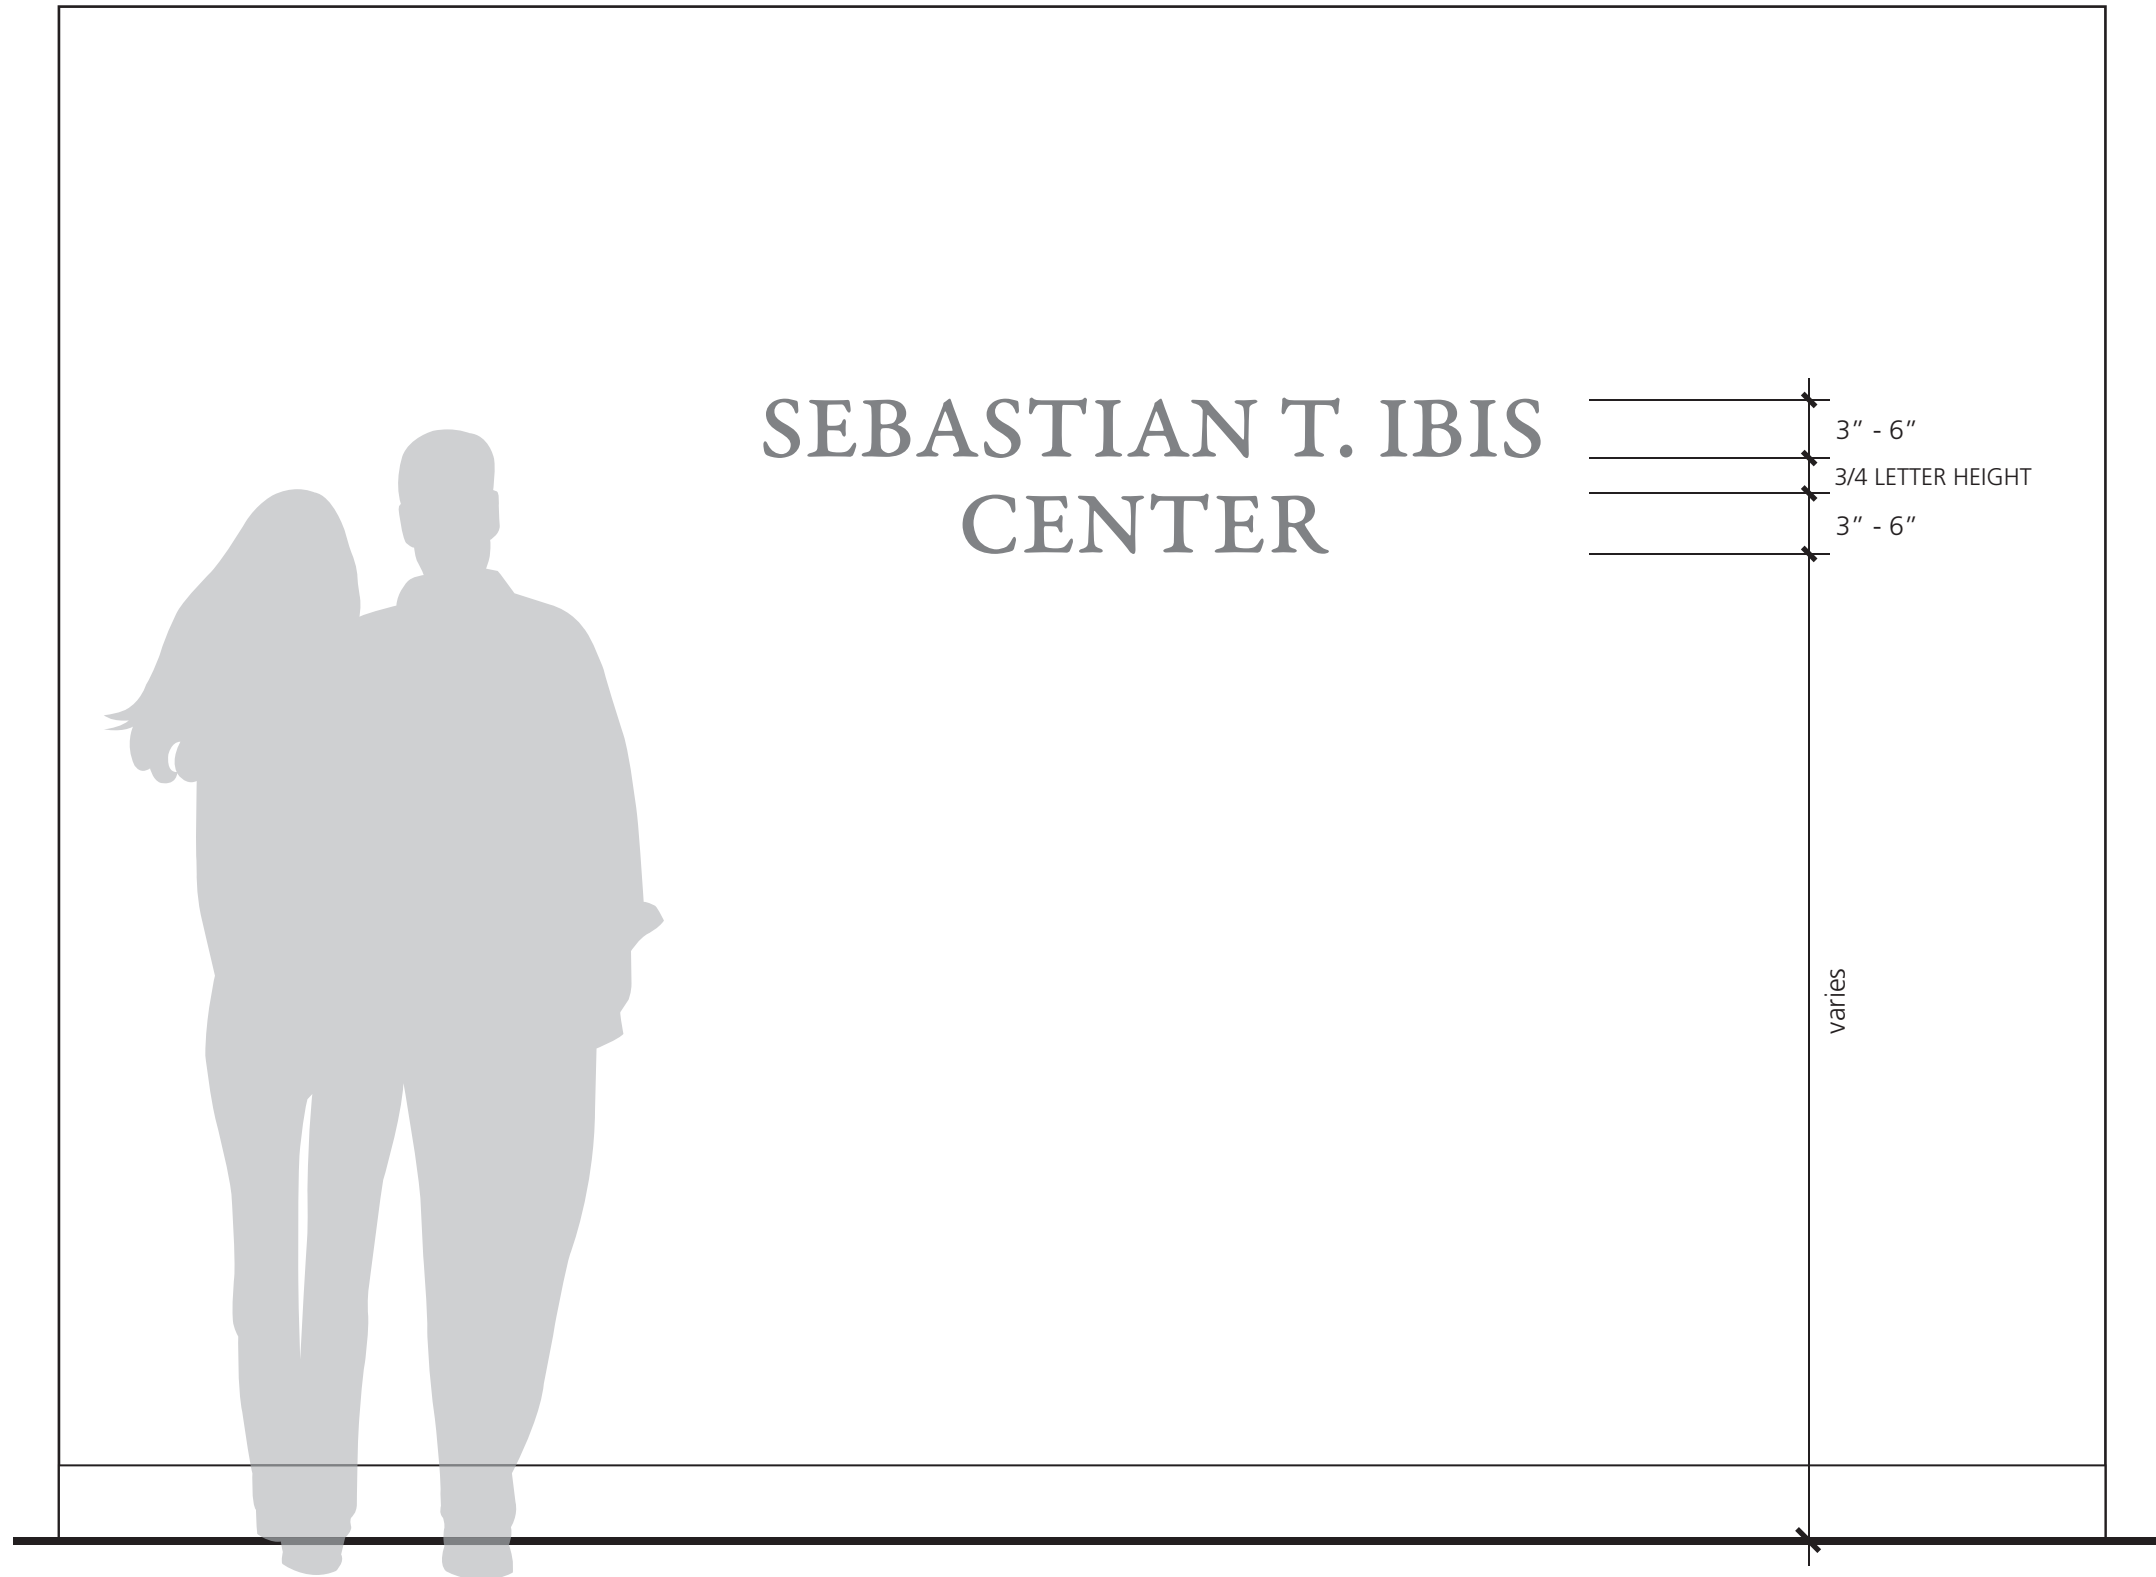

**NOTE:**

Conditions shown are for design intent purposes only. Sign message and location are unique to each donor name and to each sign location.

Donor name is all capital letters. Typeface is "Adobe Garamond Premier Pro Medium Caption".


Letter height is 3" - 6" tall, and is determined by the sign's location, architectural conditions, and viewing distance.

Building naming location to be reviewed and approved by the Office of the University Architect and limited to one location per building.

**Sign Type UMD-2.0 | Standard Interior Building Identity Sign | General Characteristics - Two Lines of Text**

Not to Scale, Typical



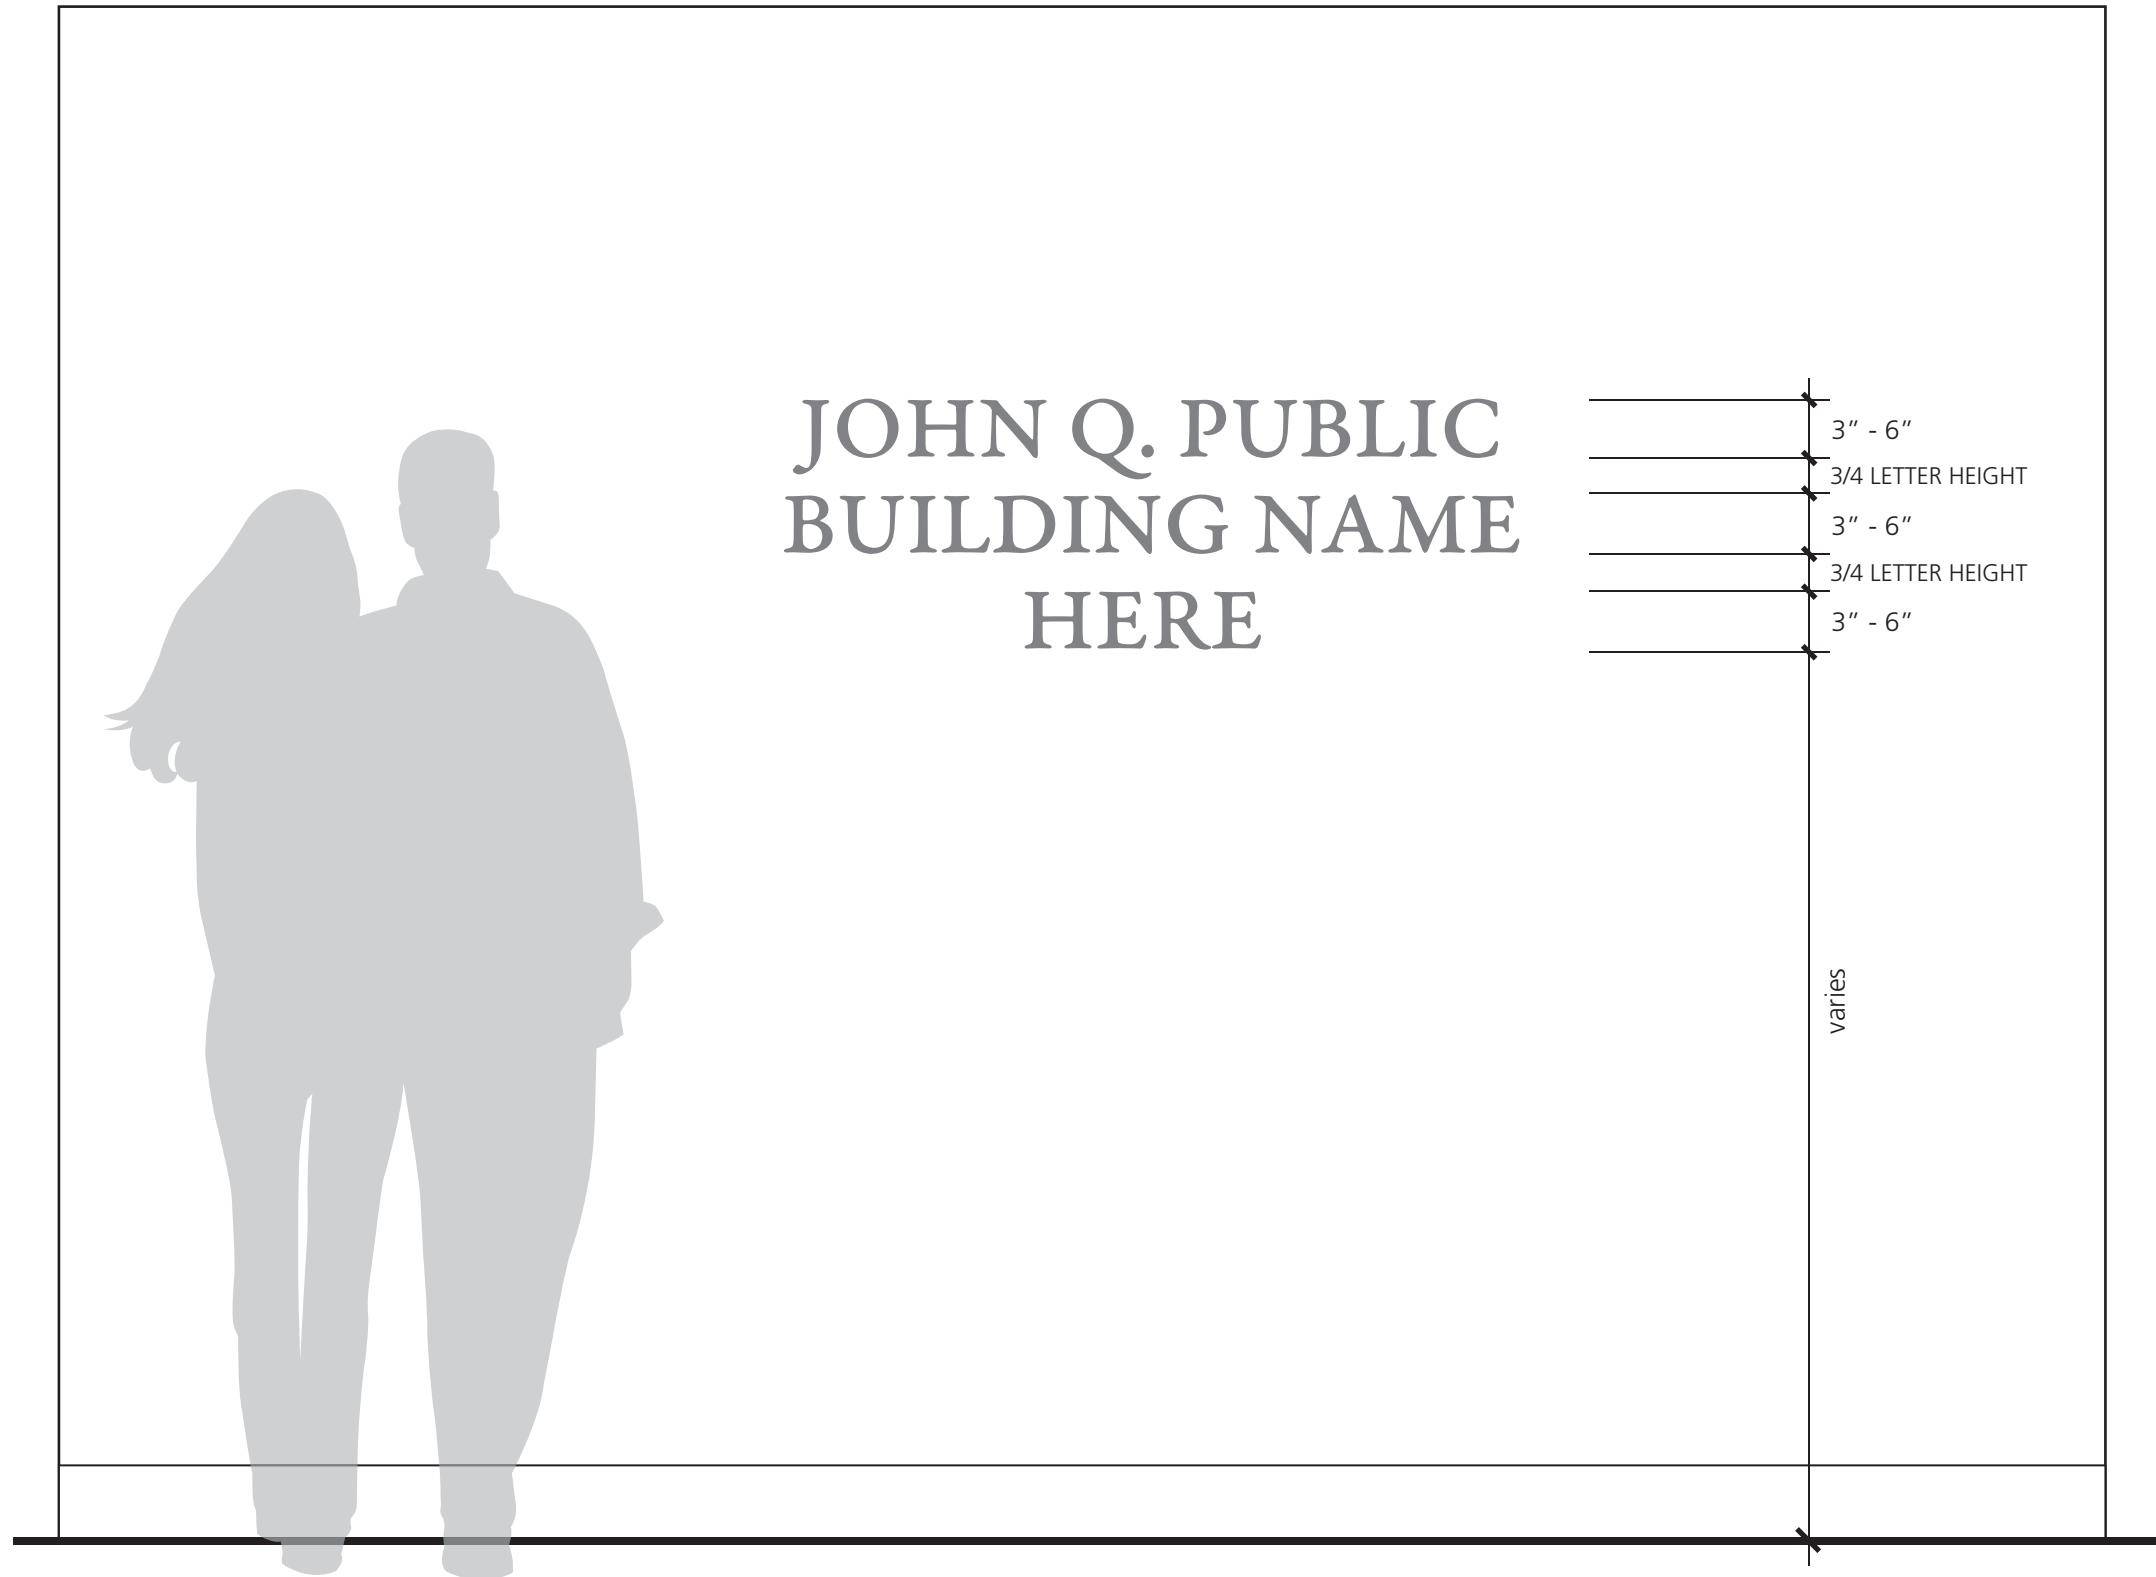

**NOTE:**

Conditions shown are for design intent purposes only. Sign message and location are unique to each donor name and to each sign location.


Donor name is all capital letters. Typeface is "Adobe Garamond Premier Pro Medium Caption".

Letter height is 3" - 6" tall, and is determined by the sign's location, architectural conditions, and viewing distance.

Building naming location to be reviewed and approved by the Office of the University Architect and limited to one location per building.

**Sign Type UMD-2.0 | Standard Interior Building Identity Sign** | General Characteristics - Three Lines of Text


Not to Scale, Typical

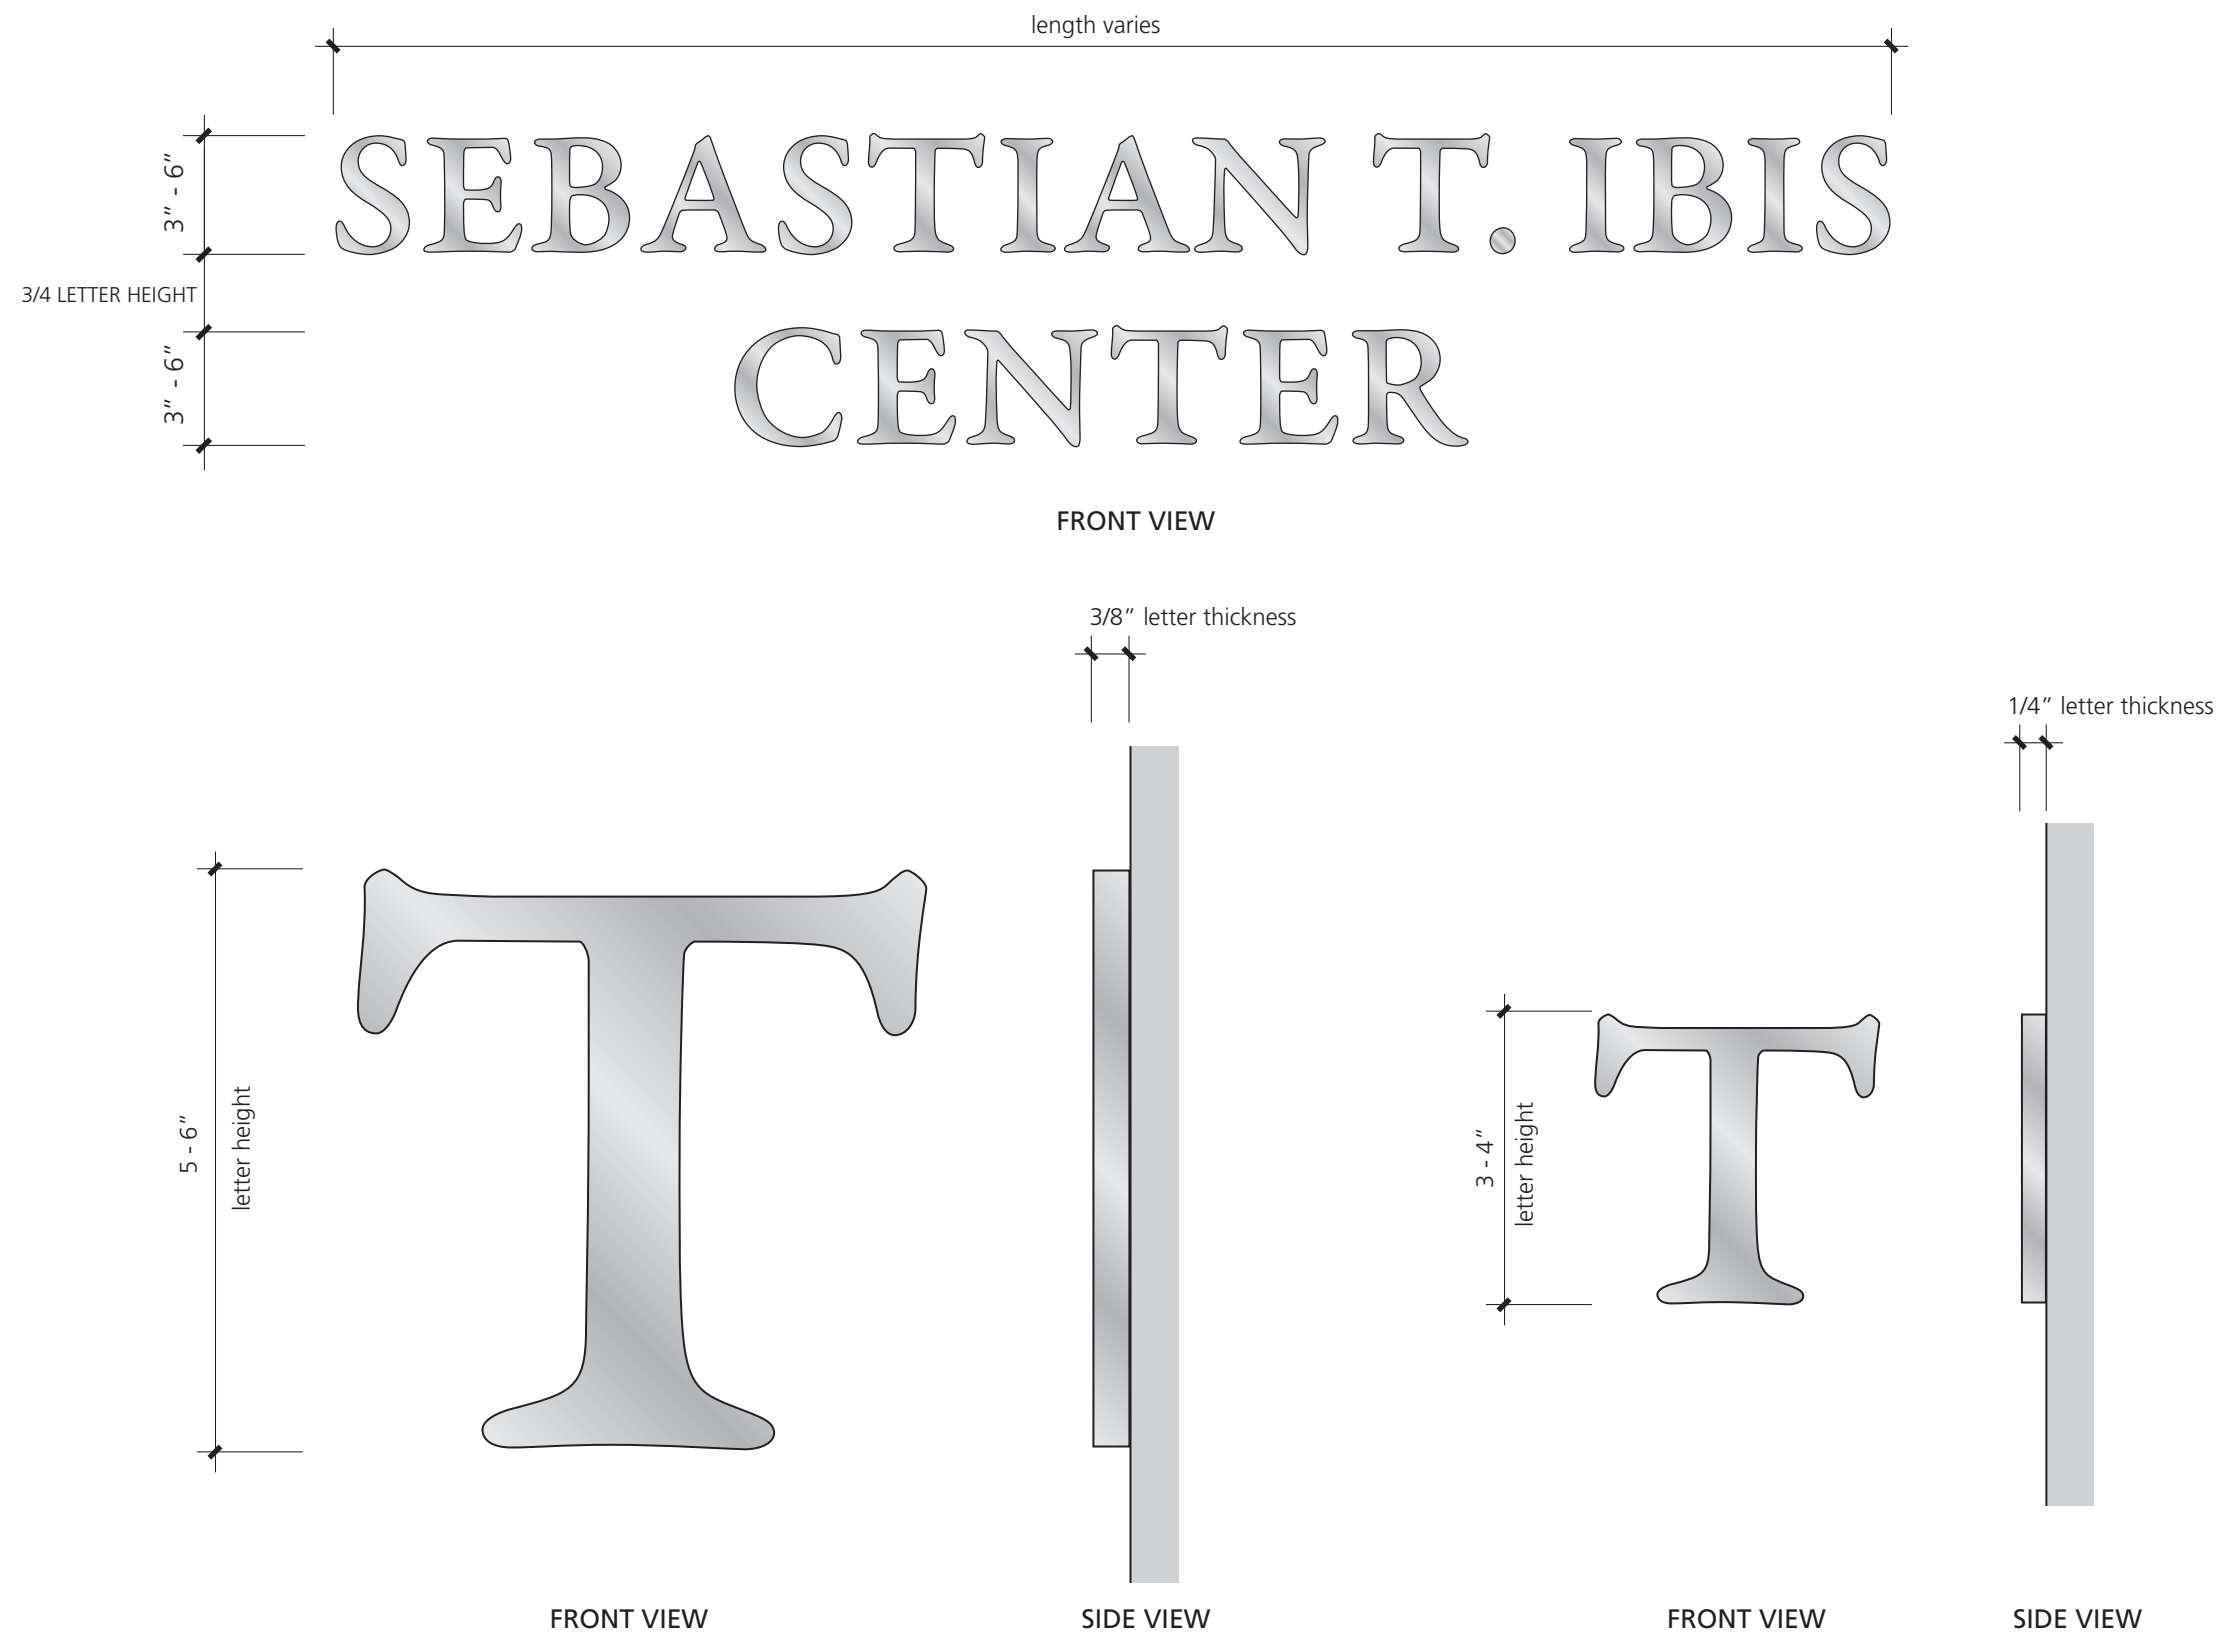

## Sign Type UMD-2.0 | Standard Interior Building Identity Sign | General Characteristics

Not to Scale, Typical



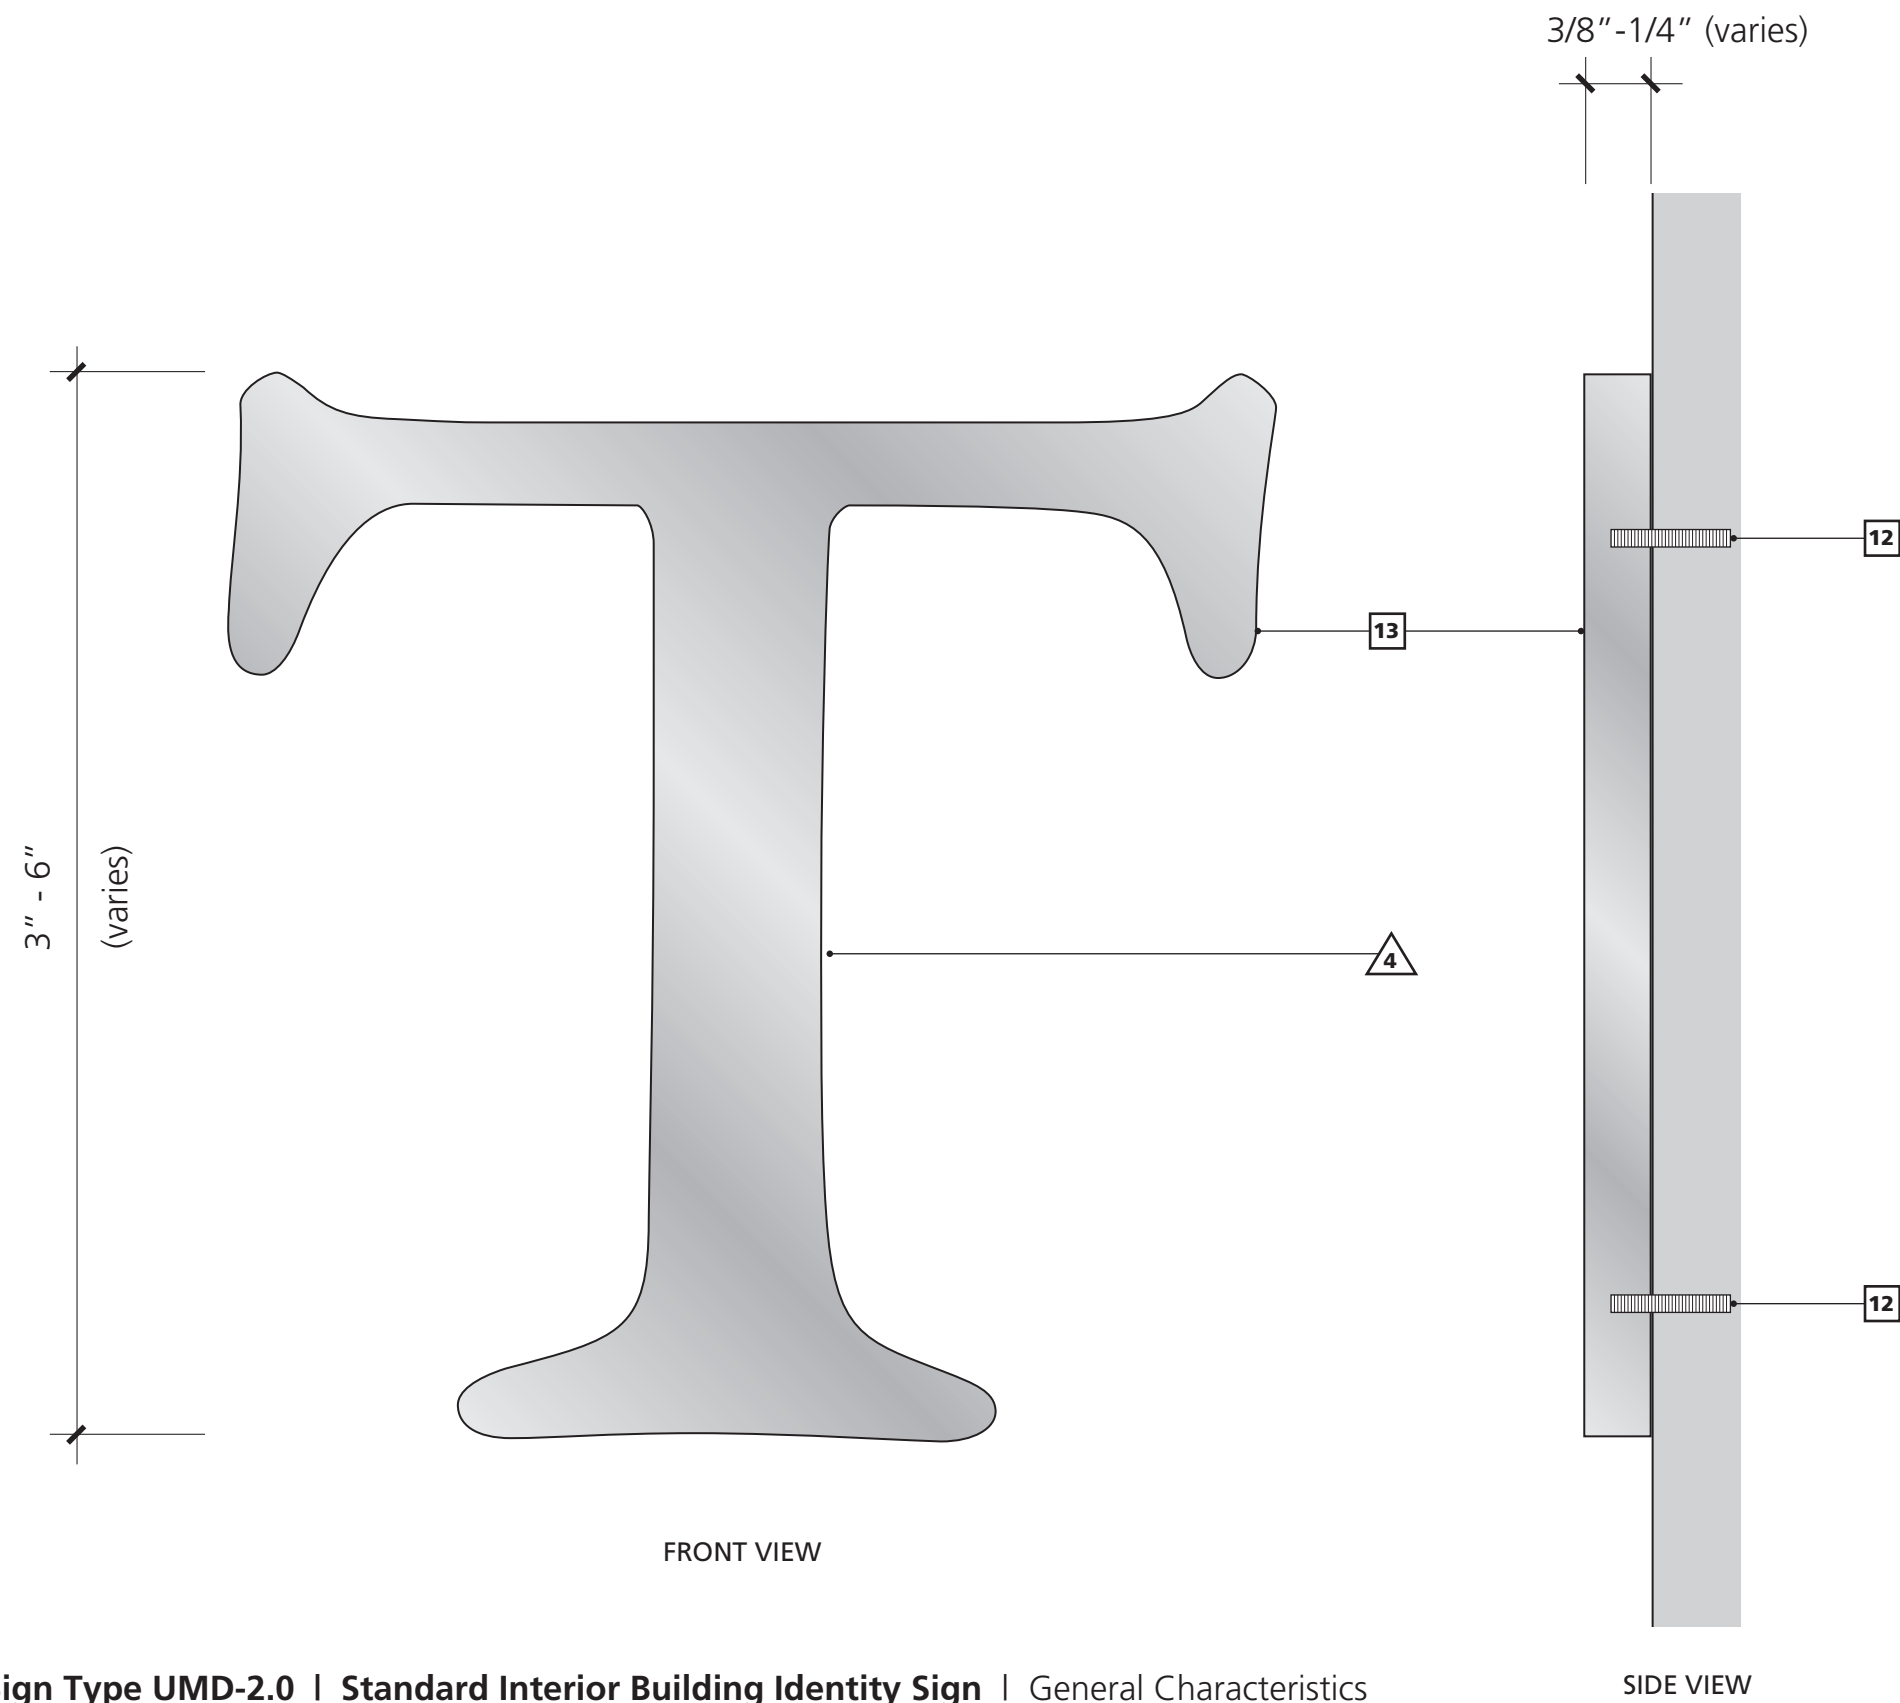


**Sign Type UMD-2.0 | Standard Interior Building Identity Sign | General Characteristics**

Not to Scale, Typical

#### Colors & Finishes


- 12** Mounting Stud set in adhesive
- 13** Polished or Brushed Aluminum or Stainless Steel (316 alloy) Letters. Clear coat.
- 4** "Garamond Premier Pro Medium Caption" typeface

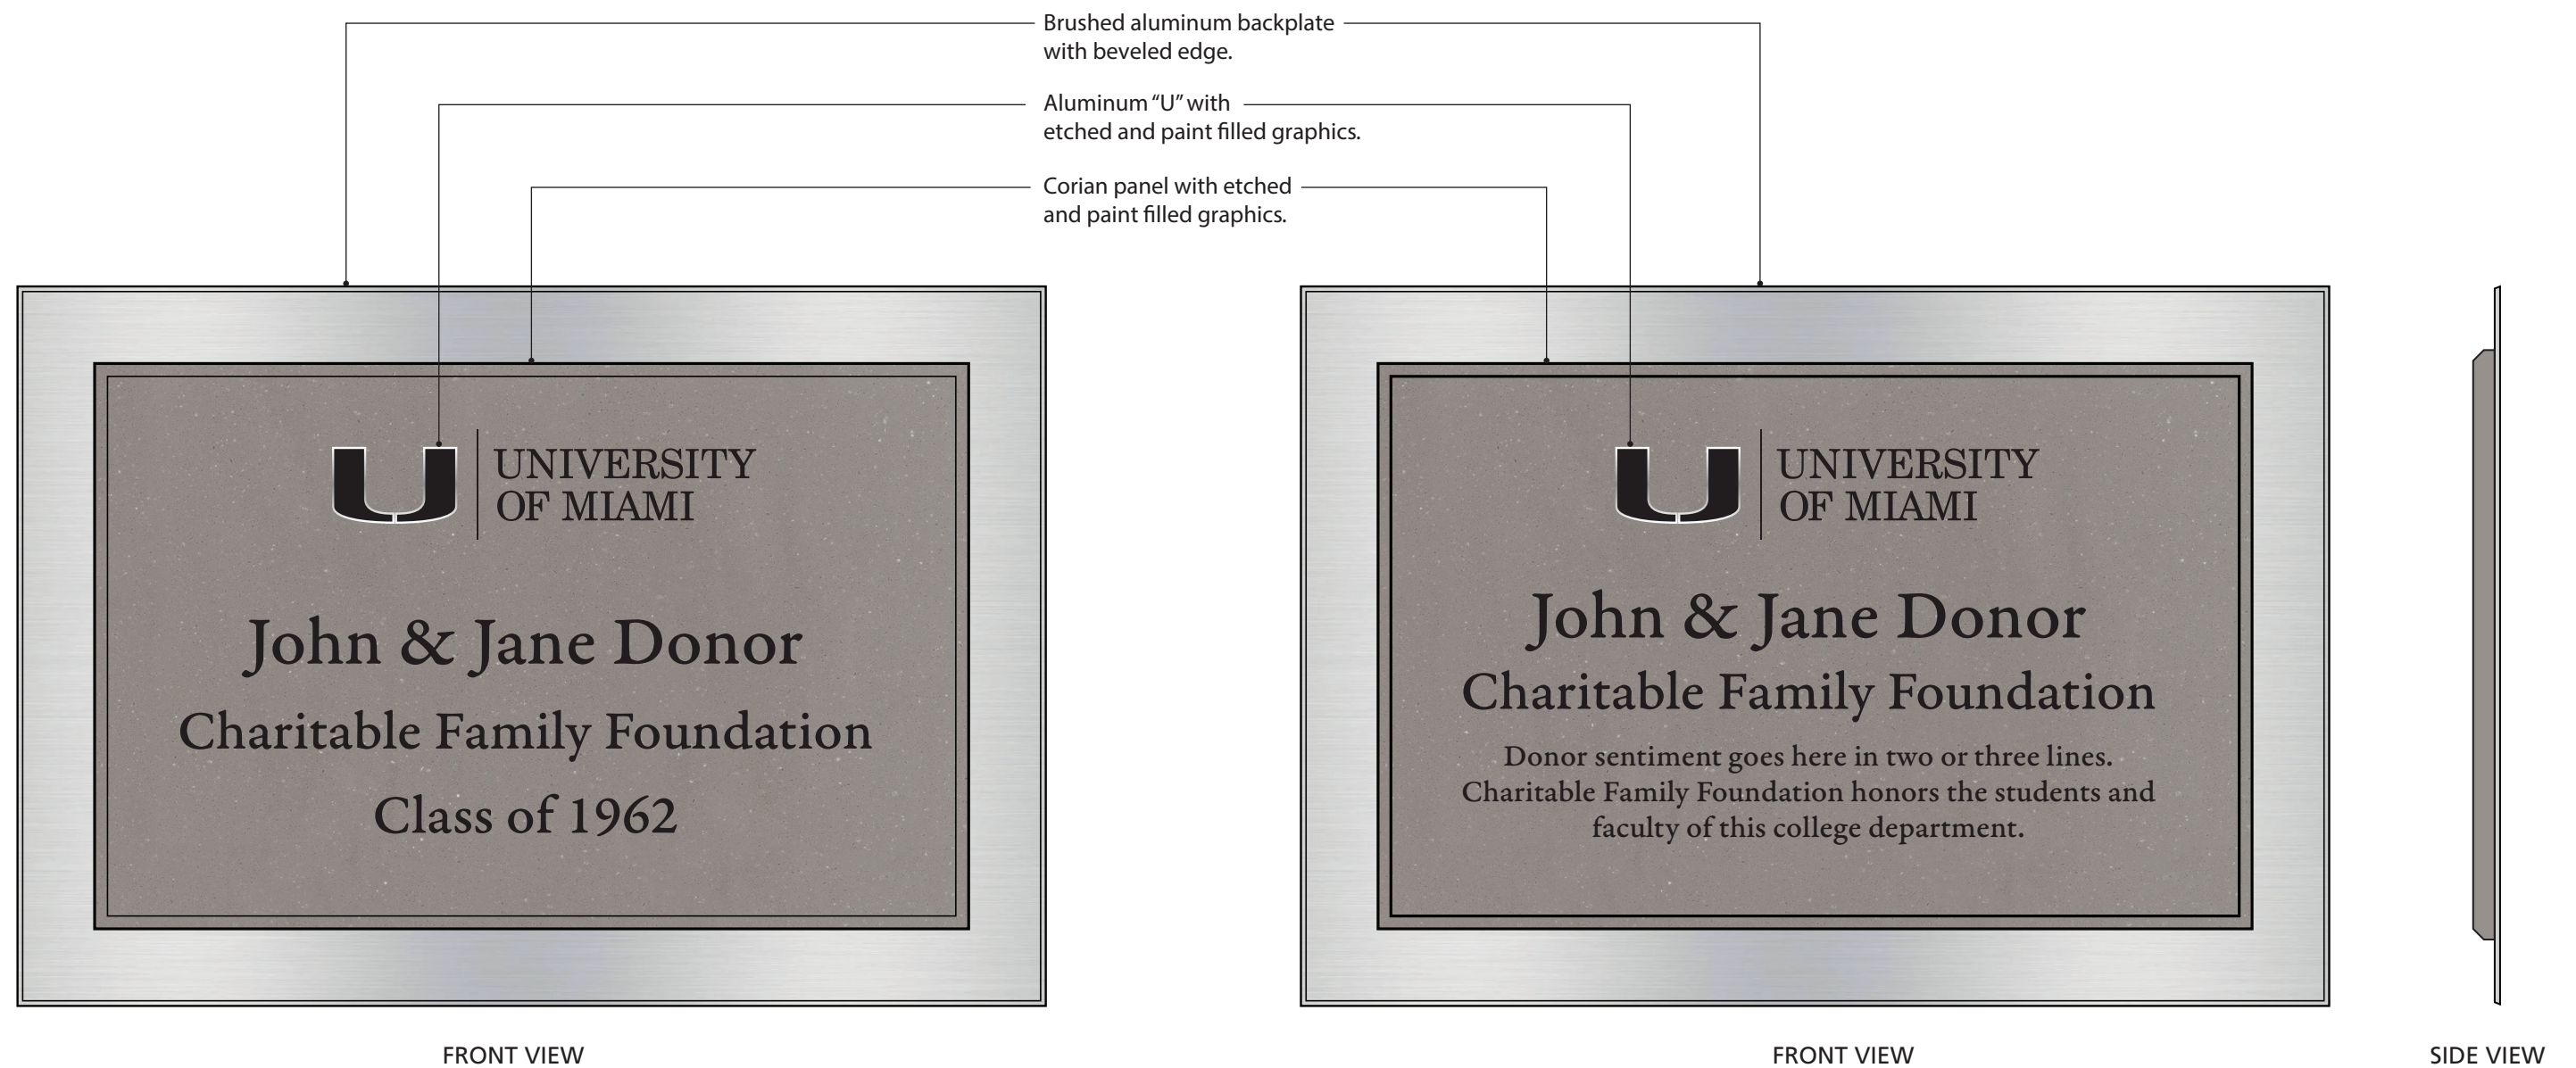


### Sign Type UMD-3.0 | Standard Interior Plaque A Menu | General Characteristics

Not to Scale, Typical



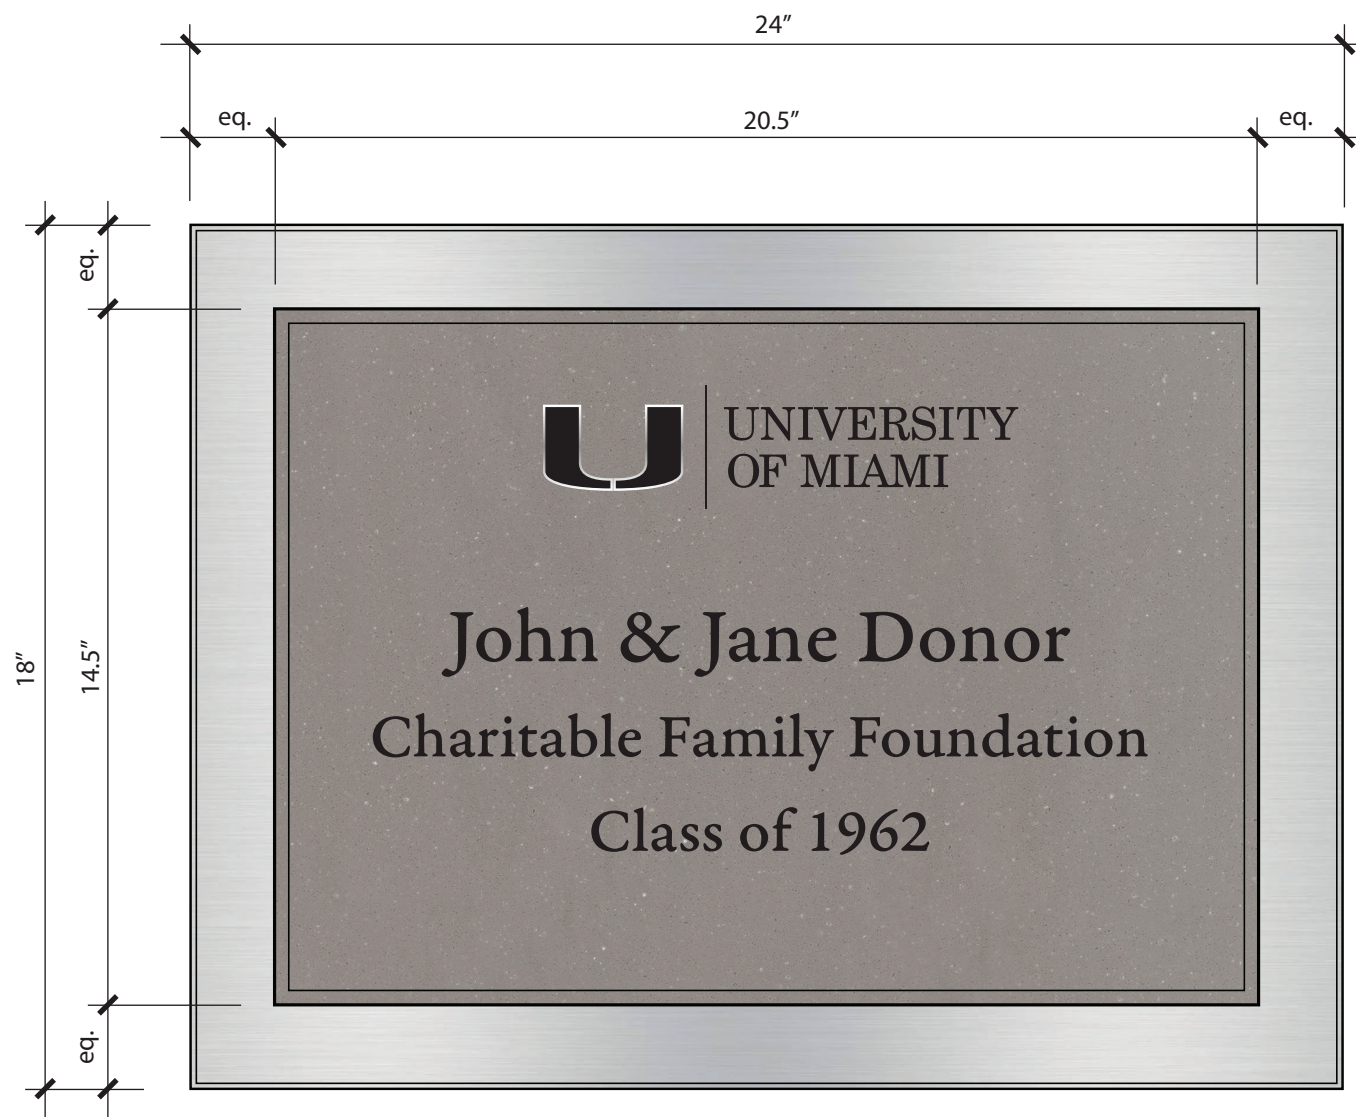

FRONT VIEW

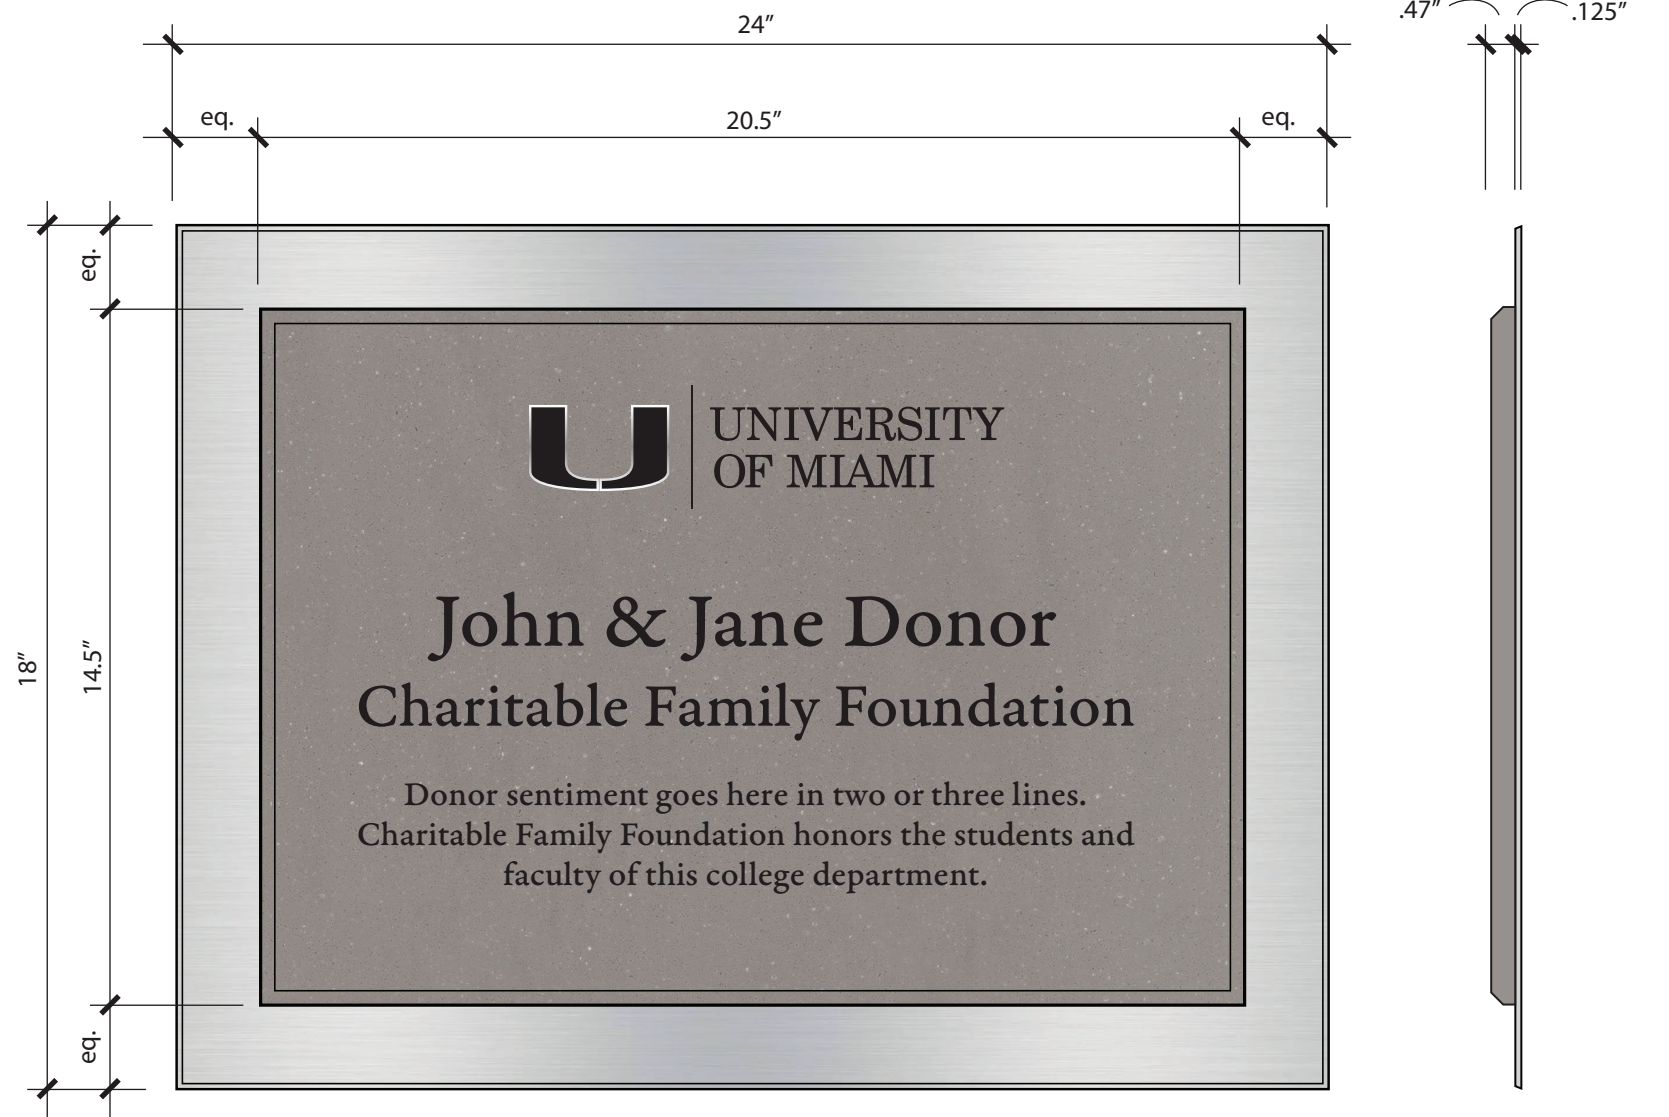



FRONT VIEW

SIDE VIEW

### Sign Type UMD-3.0 | Standard Interior Plaque A Menu | Sign Dimensions

Not to Scale, Typical




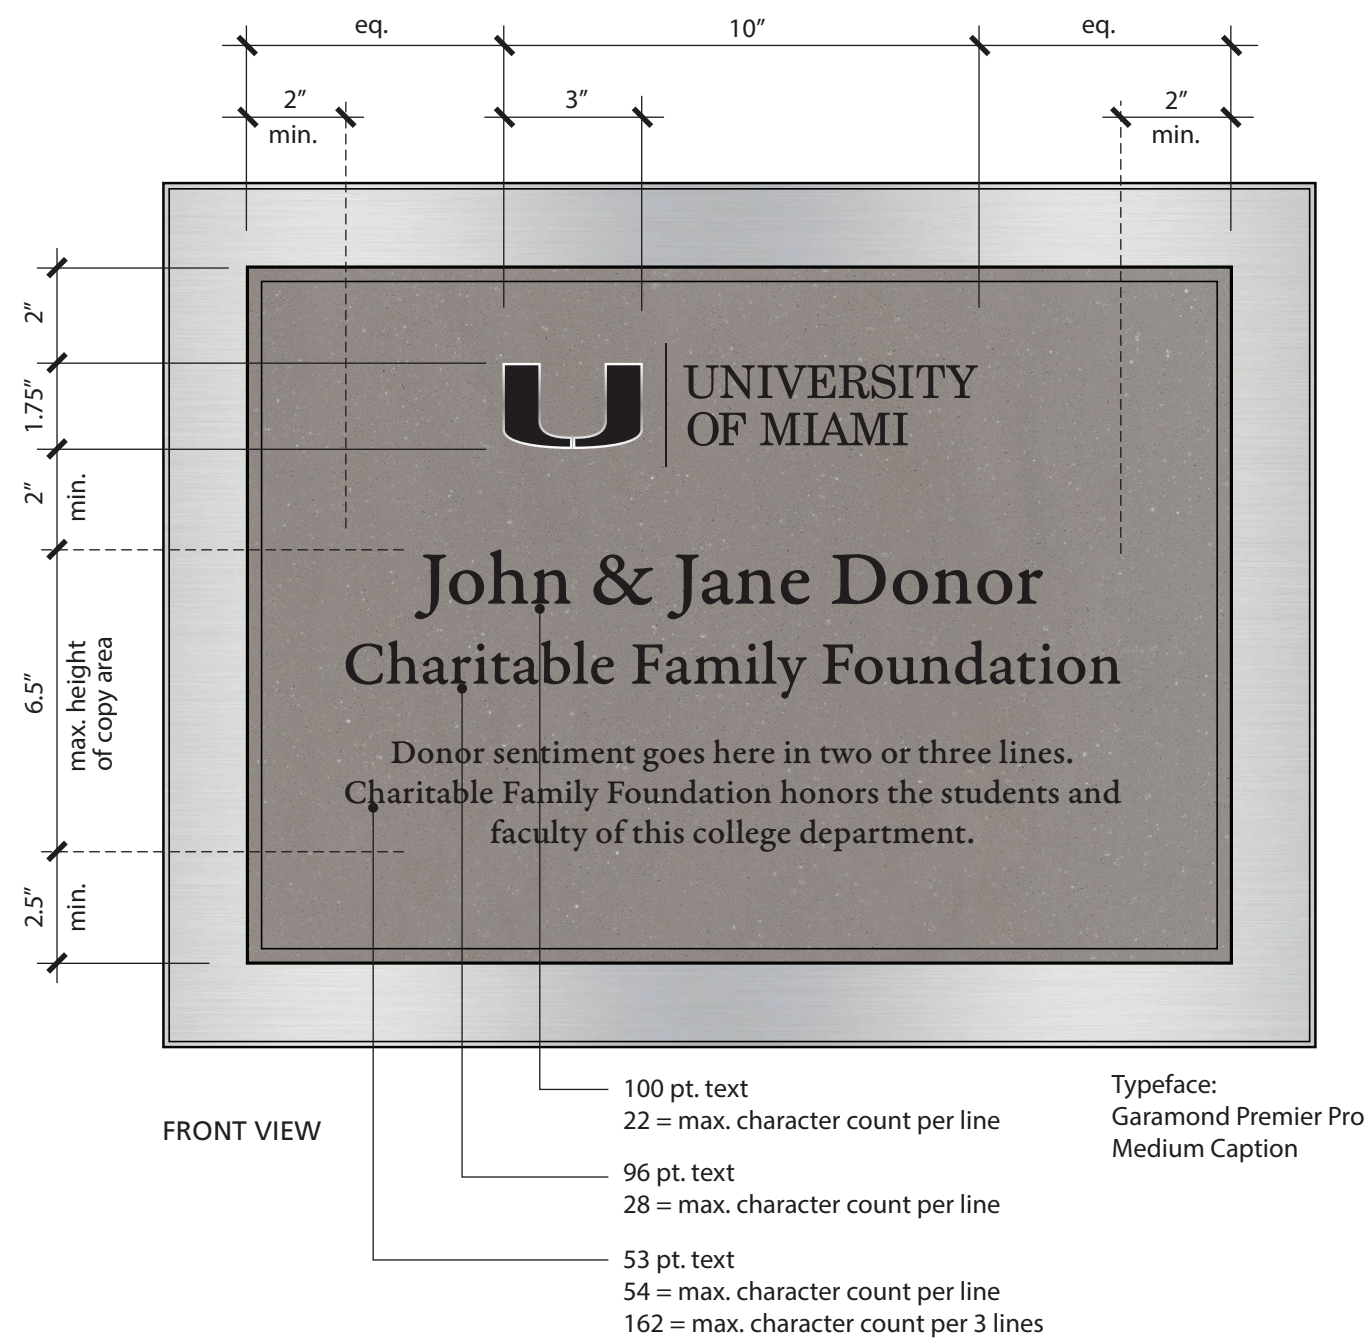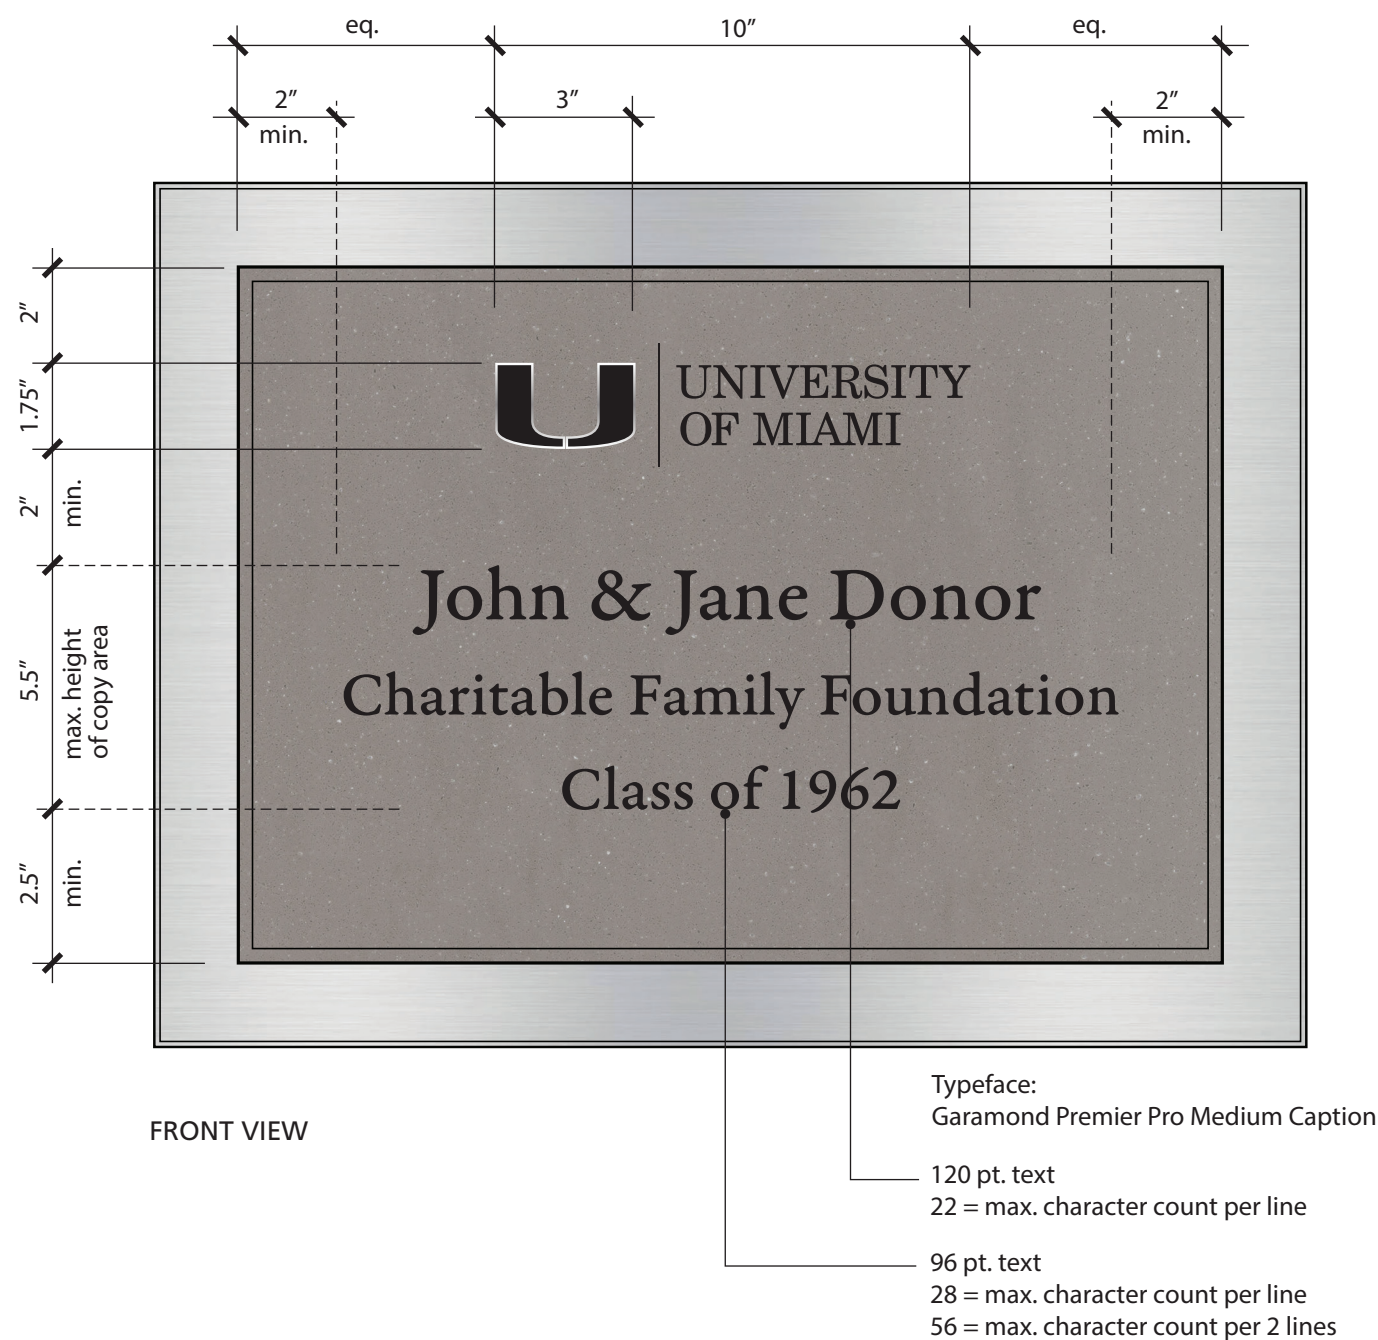

## Sign Type UMD-3.0 | Standard Interior Plaque A Menu | Graphic Dimensions

Not to Scale, Typical



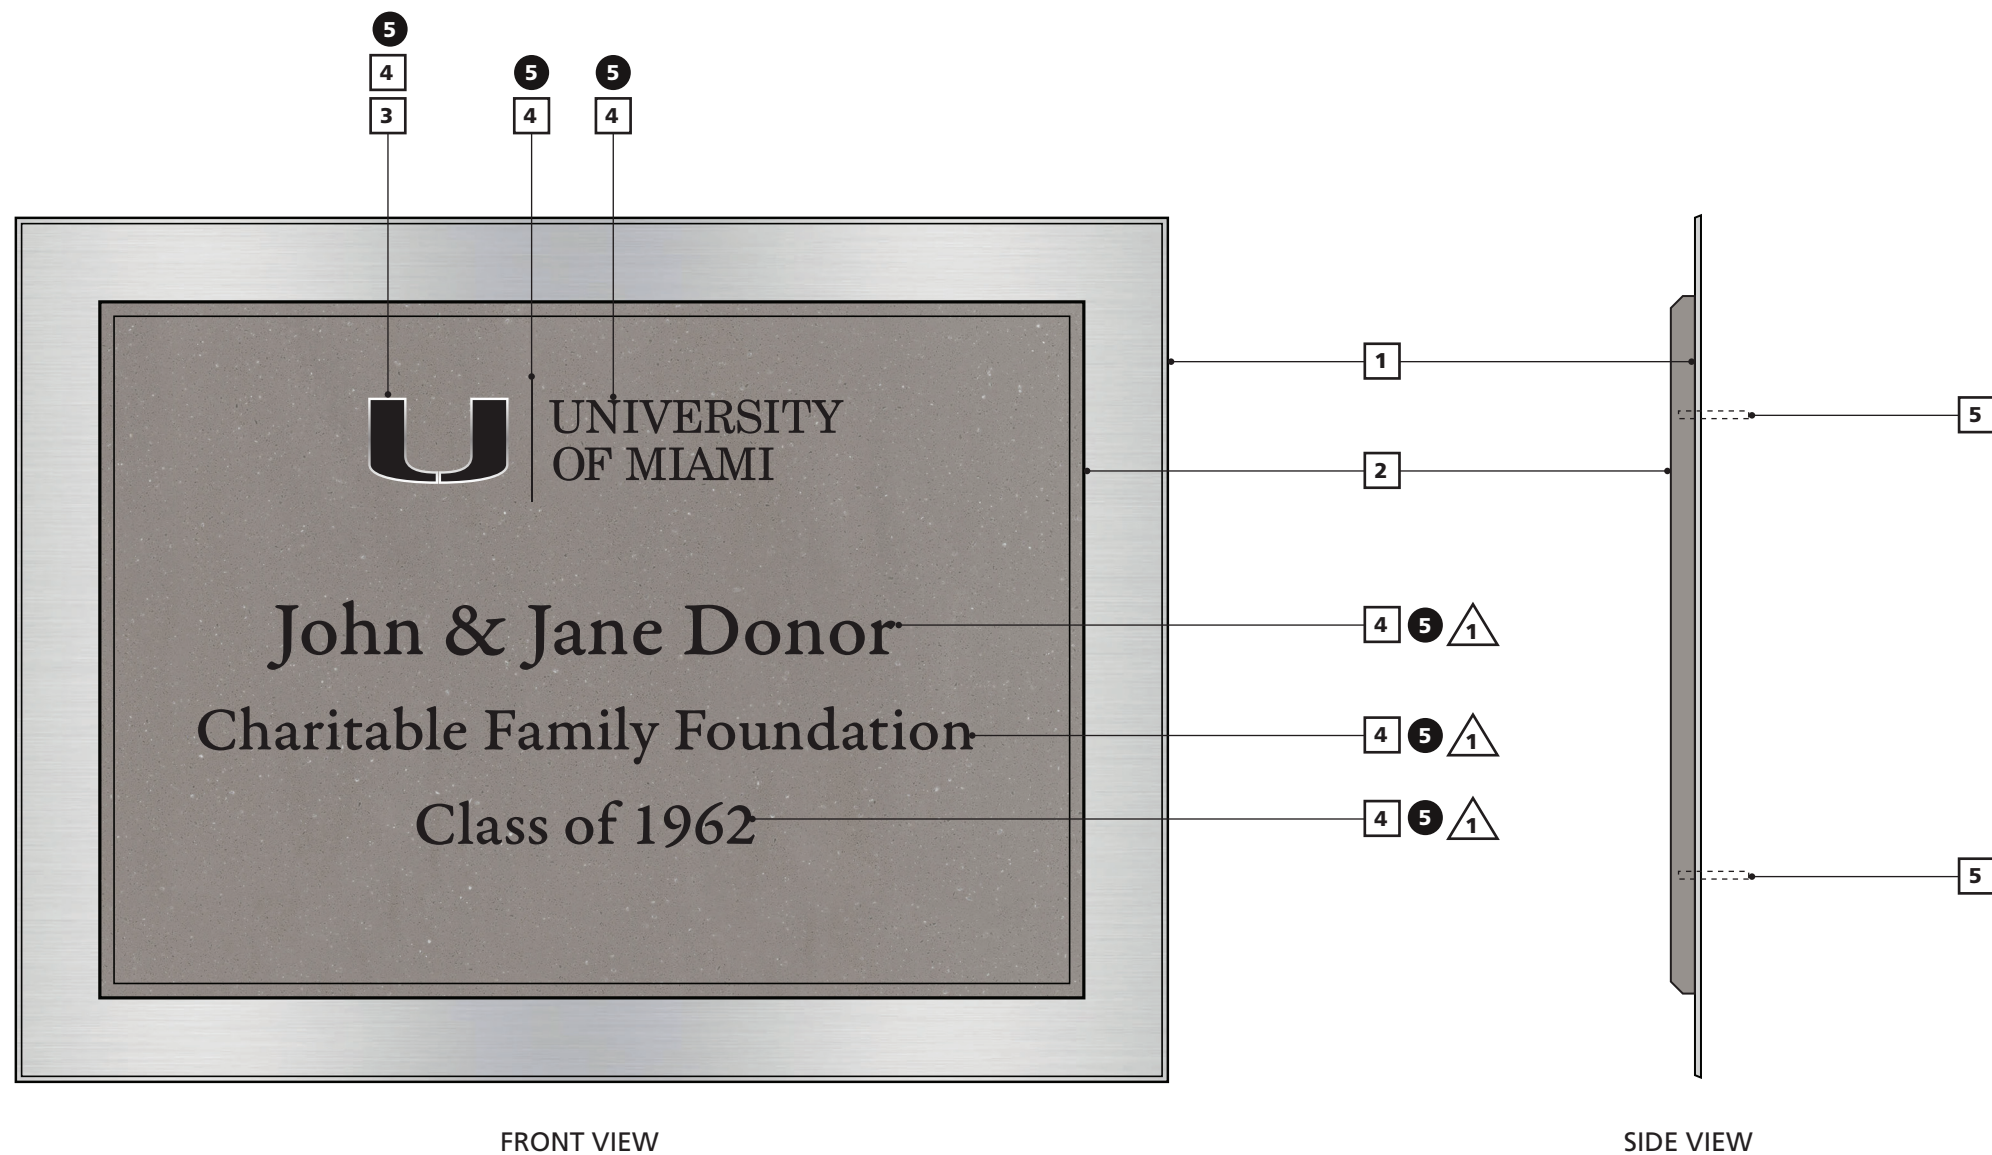

## Colors & Finishes: Interior

- 1 Orange, Pantone 158
- 2 Green, Pantone 3435
- 5 Black

1 24" w x 18" h x .125" thk. horizontal brushed aluminum plate with .125" bevel on edges.

2 20.5" w x 14.5" h x .47" thk. Corian "Ash Concrete" with .25" bevel on edges.

3 .125" thk. brushed aluminum. Set .0625" into surface of Corian.


4 Etched and paintfilled text and graphics.

5 Stud mount to wall, with double-face mounting tape & silastic adhesive (no visible fasteners).

1 "Garamond Premier Pro Medium Caption" typeface

## Sign Type UMD-3.0 | Standard Interior Plaque A Menu | Colors & Finishes


Not to Scale, Typical

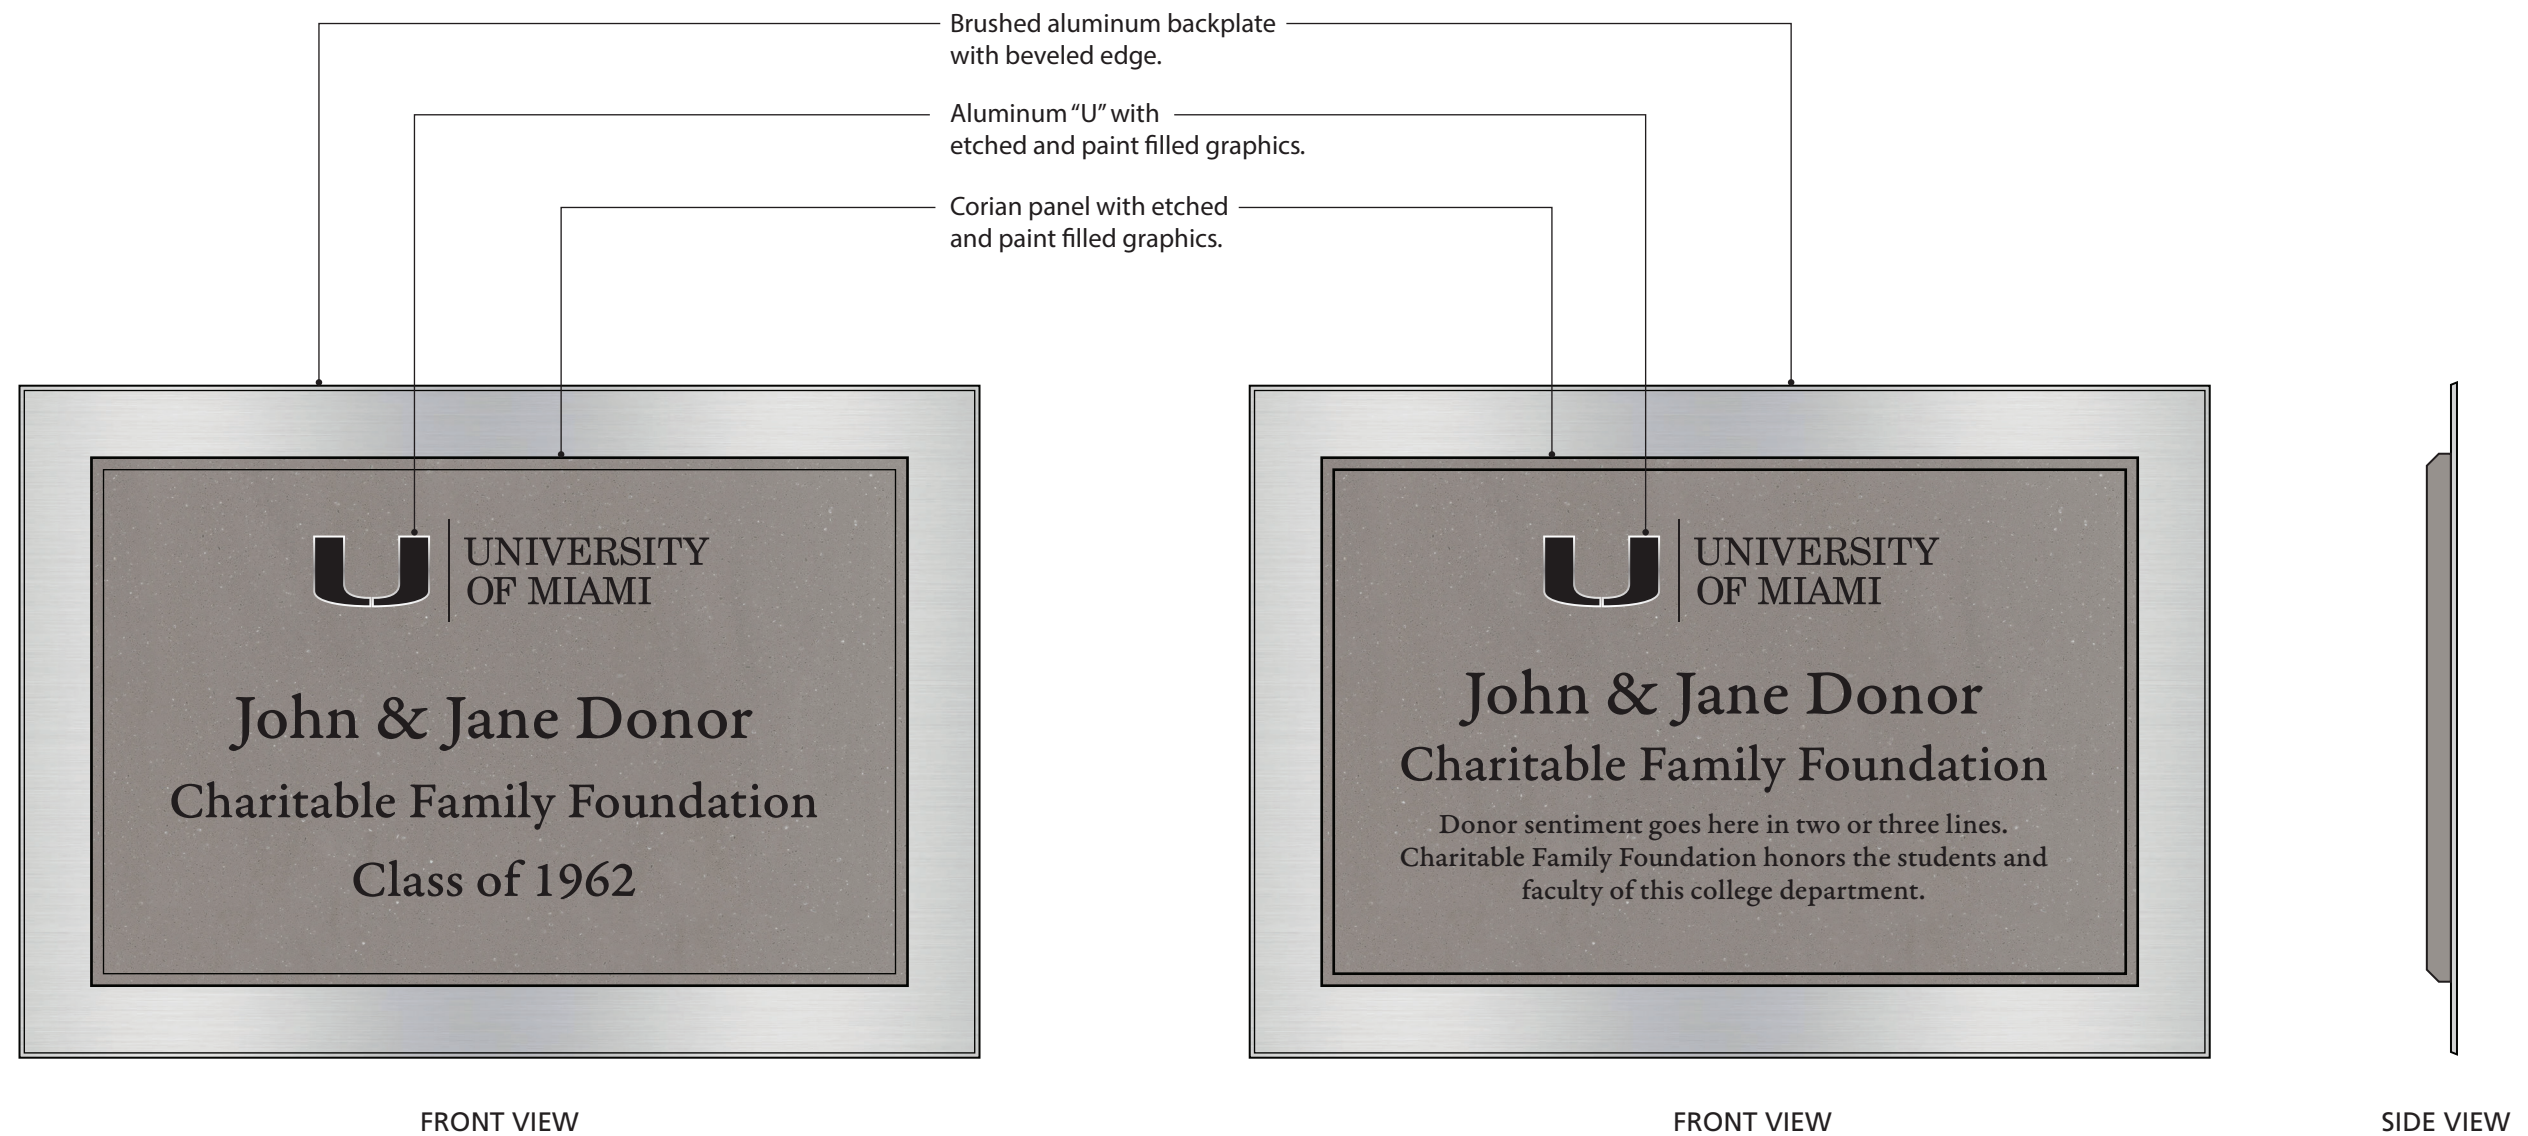


### Sign Type UMD-3.1 | Standard Interior Plaque B Menu | General Characteristics

Not to Scale, Typical




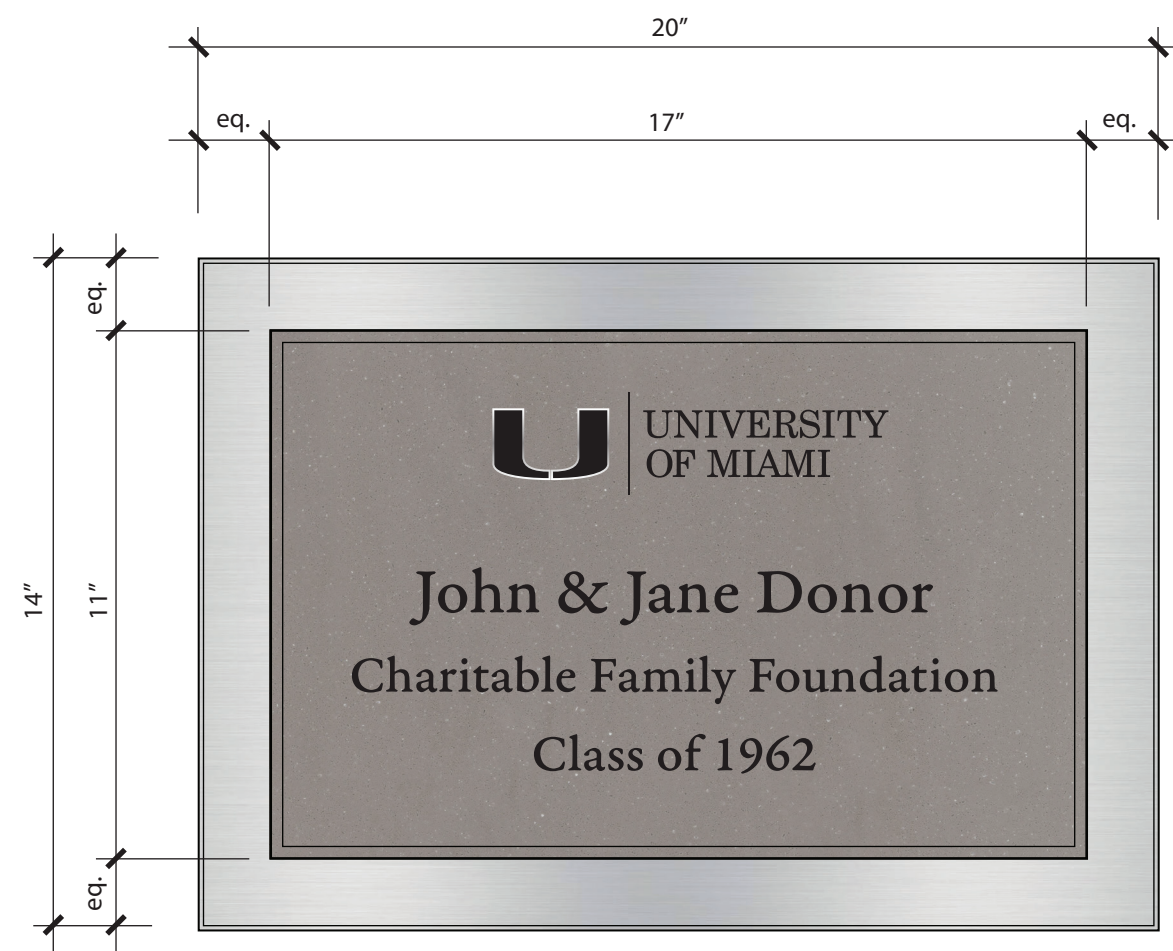

FRONT VIEW

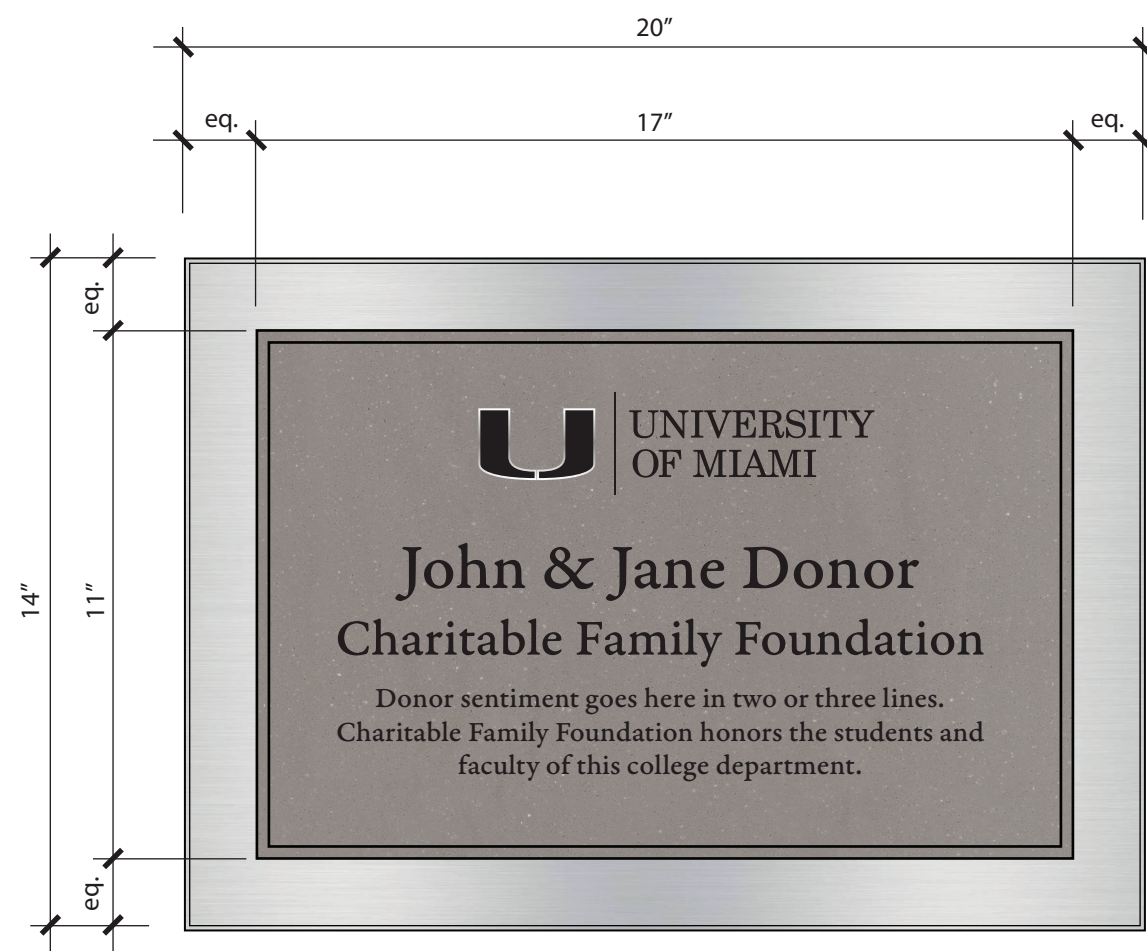


FRONT VIEW

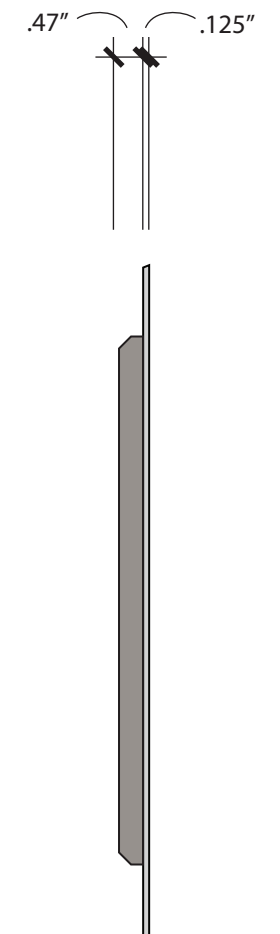

SIDE VIEW

### Sign Type UMD-3.1 | Standard Interior Plaque B Menu | Sign Dimensions

Not to Scale, Typical

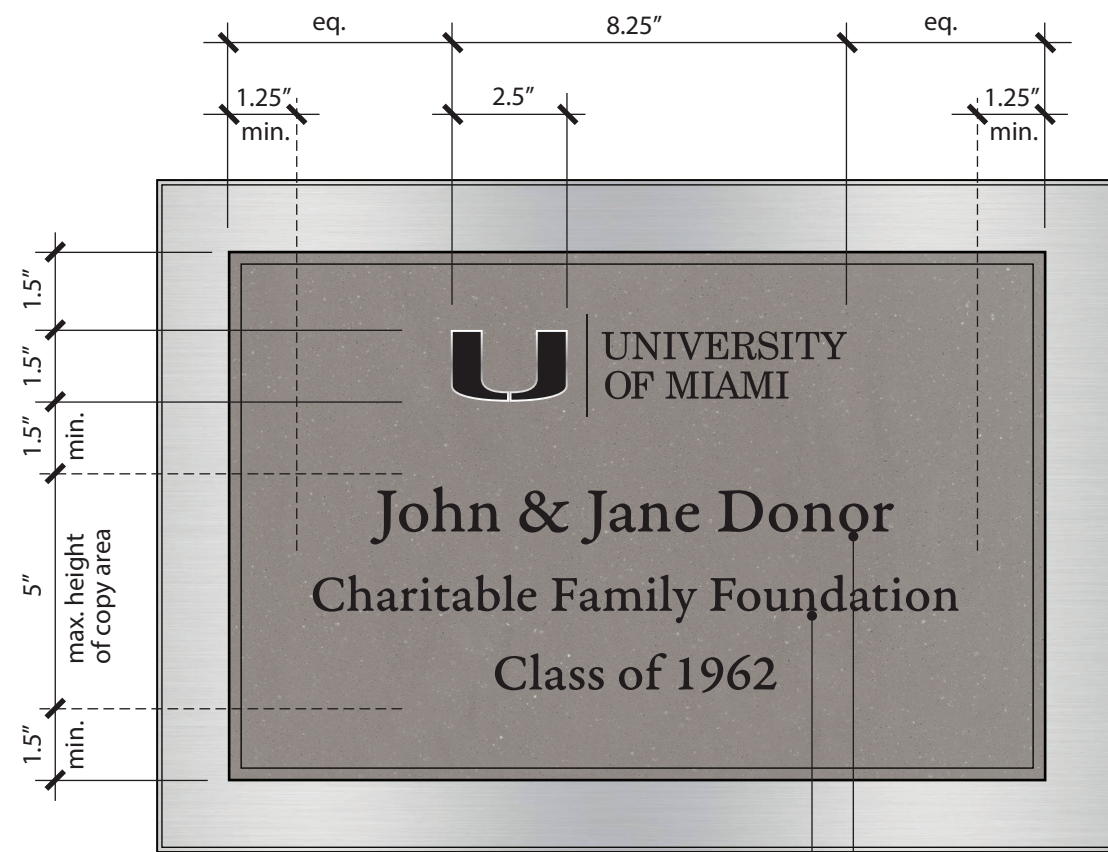


FRONT VIEW

Typeface:  
Garamond Premier Pro Medium Caption

100 pt. text  
22 = max. character count per line

80 pt. text  
28 = max. character count per line  
56 = max. character count per 2 lines

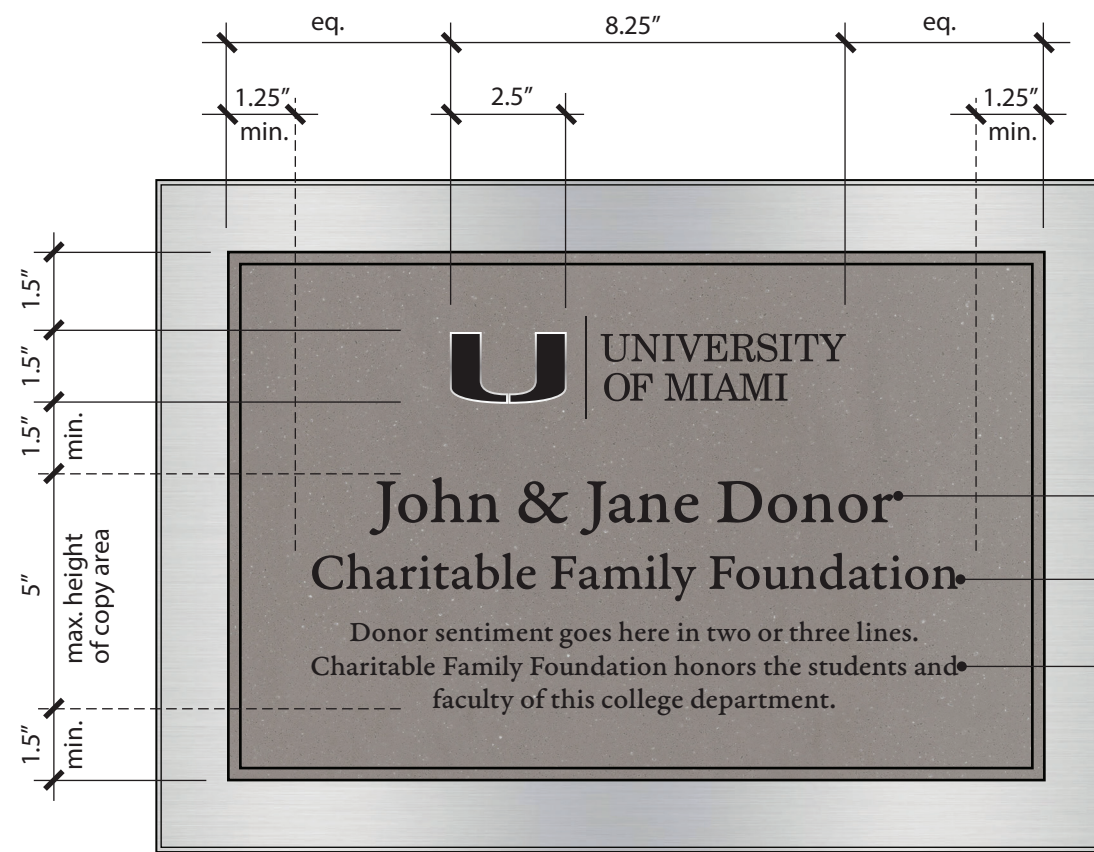

FRONT VIEW

Typeface:  
Garamond Premier Pro Medium Caption

100 pt. text  
22 = max. character count per line


80 pt. text  
28 = max. character count per line

44 pt. text  
54 = max. character count per line  
162 = max. character count per 3 lines

## Sign Type UMD-3.1 | Standard Interior Plaque B Menu | Graphic Dimensions

Not to Scale, Typical



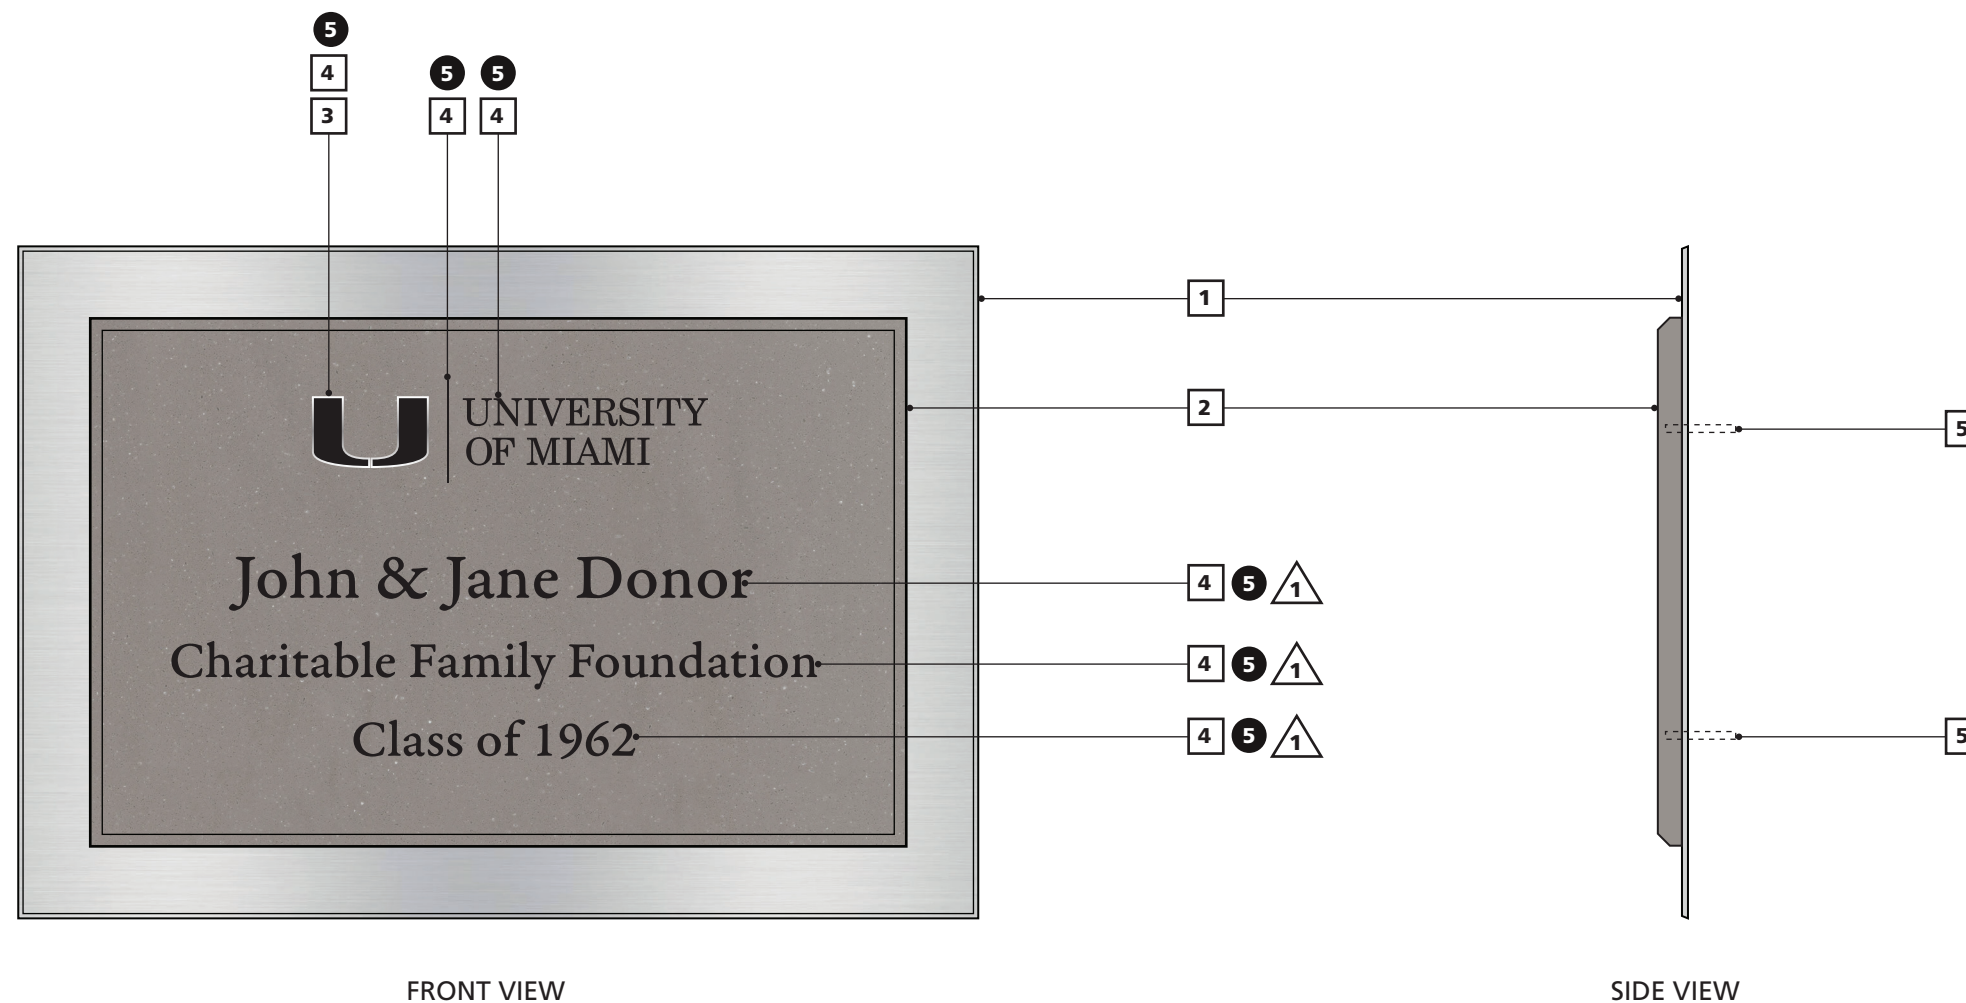

## Colors & Finishes: Interior

- 1 Orange, Pantone 158
- 2 Green, Pantone 3435
- 5 Black

1 20" w x 14" h x .125" thk. horizontal brushed aluminum plate with .125" bevel on edges.

2 17" w x 11" h x .47" thk. Corian "Ash Concrete" with .25" bevel on edges.

3 .125" thk. brushed aluminum. Set .0625" into surface of Corian.

4 Etched and paintfilled text and graphics.


5 Stud mount to wall, with double-face mounting tape & silastic adhesive (no visible fasteners).

1 "Garamond Premier Pro Medium Caption" typeface


## Sign Type UMD-3.1 | Standard Interior Plaque B Menu | Colors & Finishes

Not to Scale, Typical

**NOTE:**  
Use of this sign type is reserved for special circumstances only. All signs must be reviewed and approved by the Office of the University Architect.

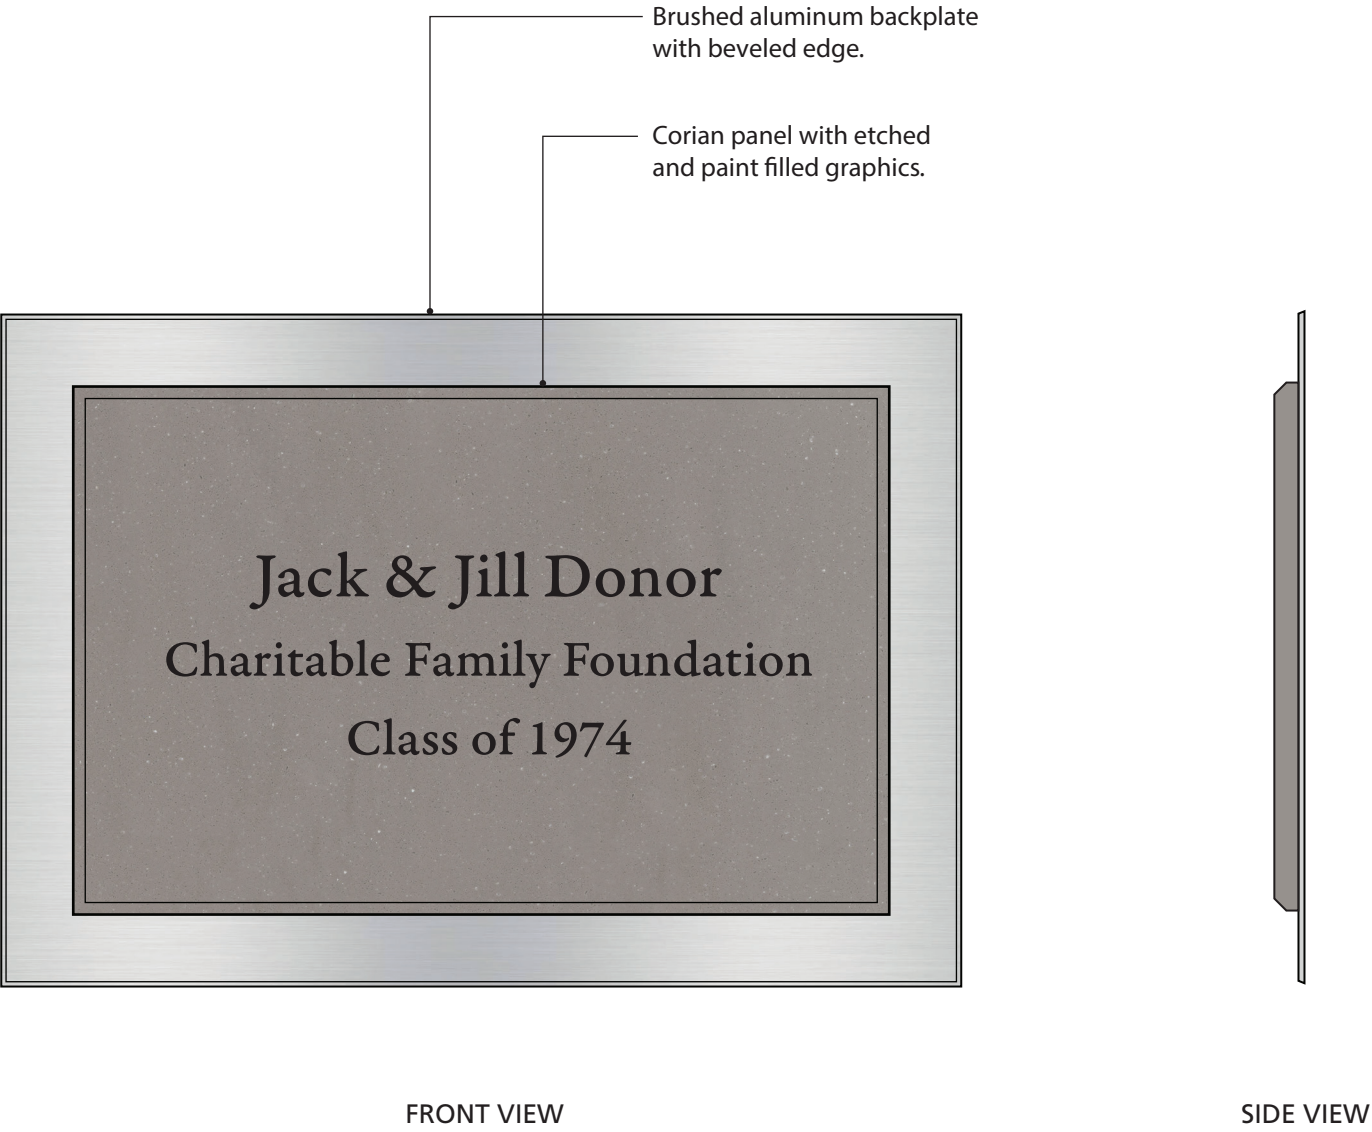

**Sign Type UMD-3.2 | Alternate Interior Plaque C Menu** | General Characteristics  
Not to Scale, Typical

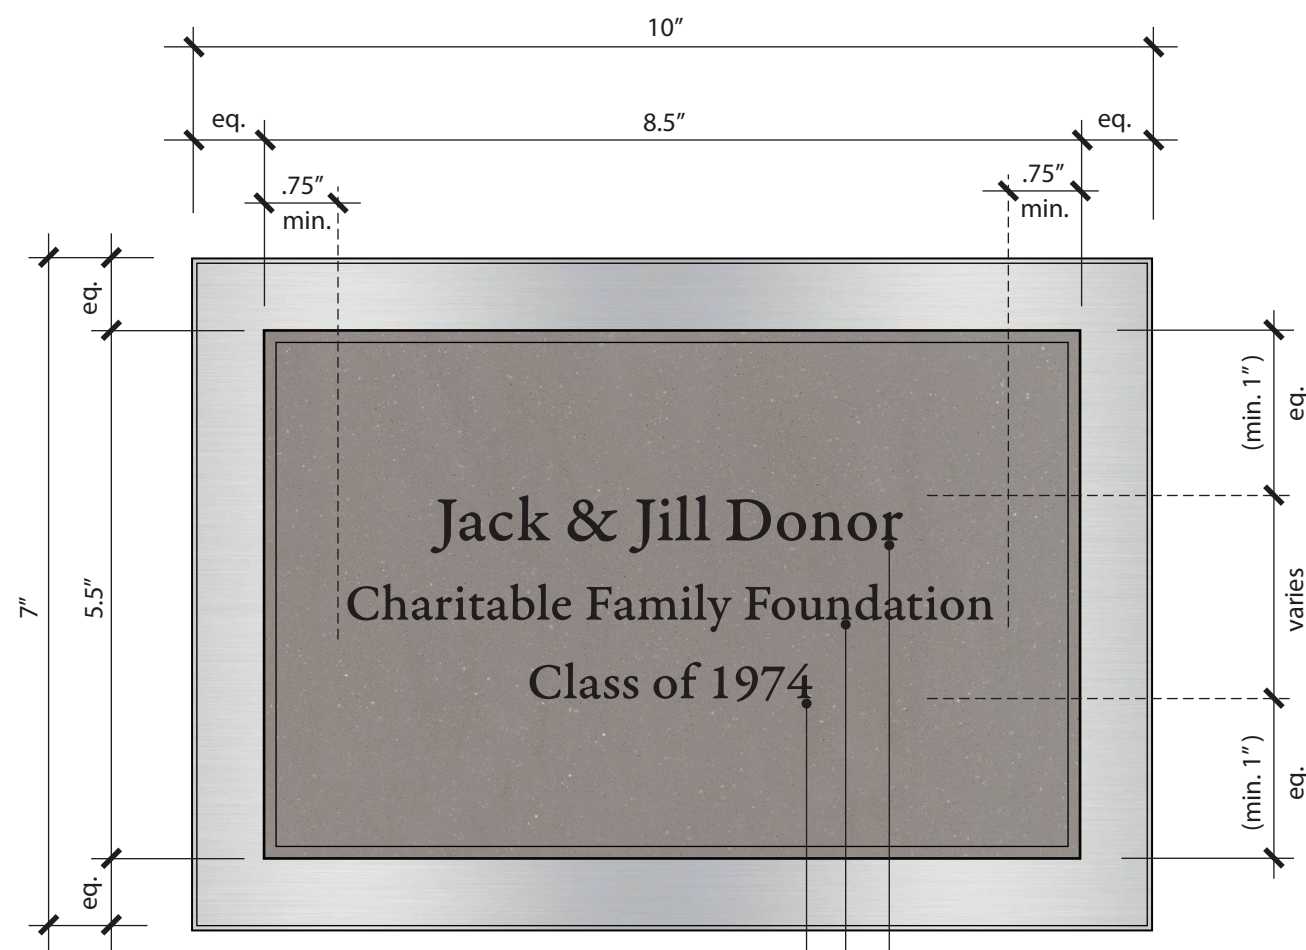


FRONT VIEW

Typeface:  
Garamond Premier Pro Medium Caption

5 pt. text  
22 = max. character count per line

40 pt. text  
28 = max. character count per line

40 pt. text  
28 = max. character count per line

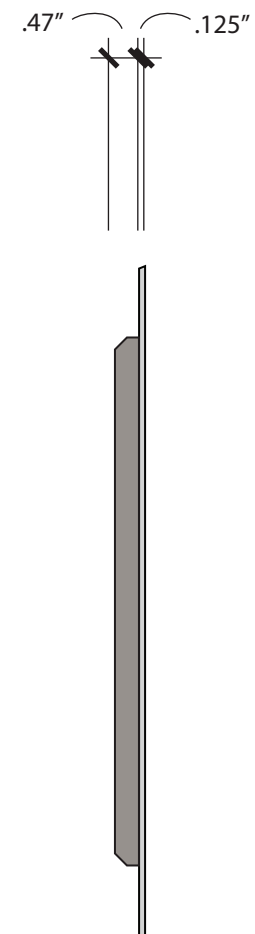


SIDE VIEW

**NOTE:**

Use of this sign type is reserved for special circumstances only. All signs must be reviewed and approved by the Office of the University Architect.

**Sign Type UMD-3.2 | Alternate Interior Plaque C Menu | Sign and Graphic Dimensions**

Not to Scale, Typical

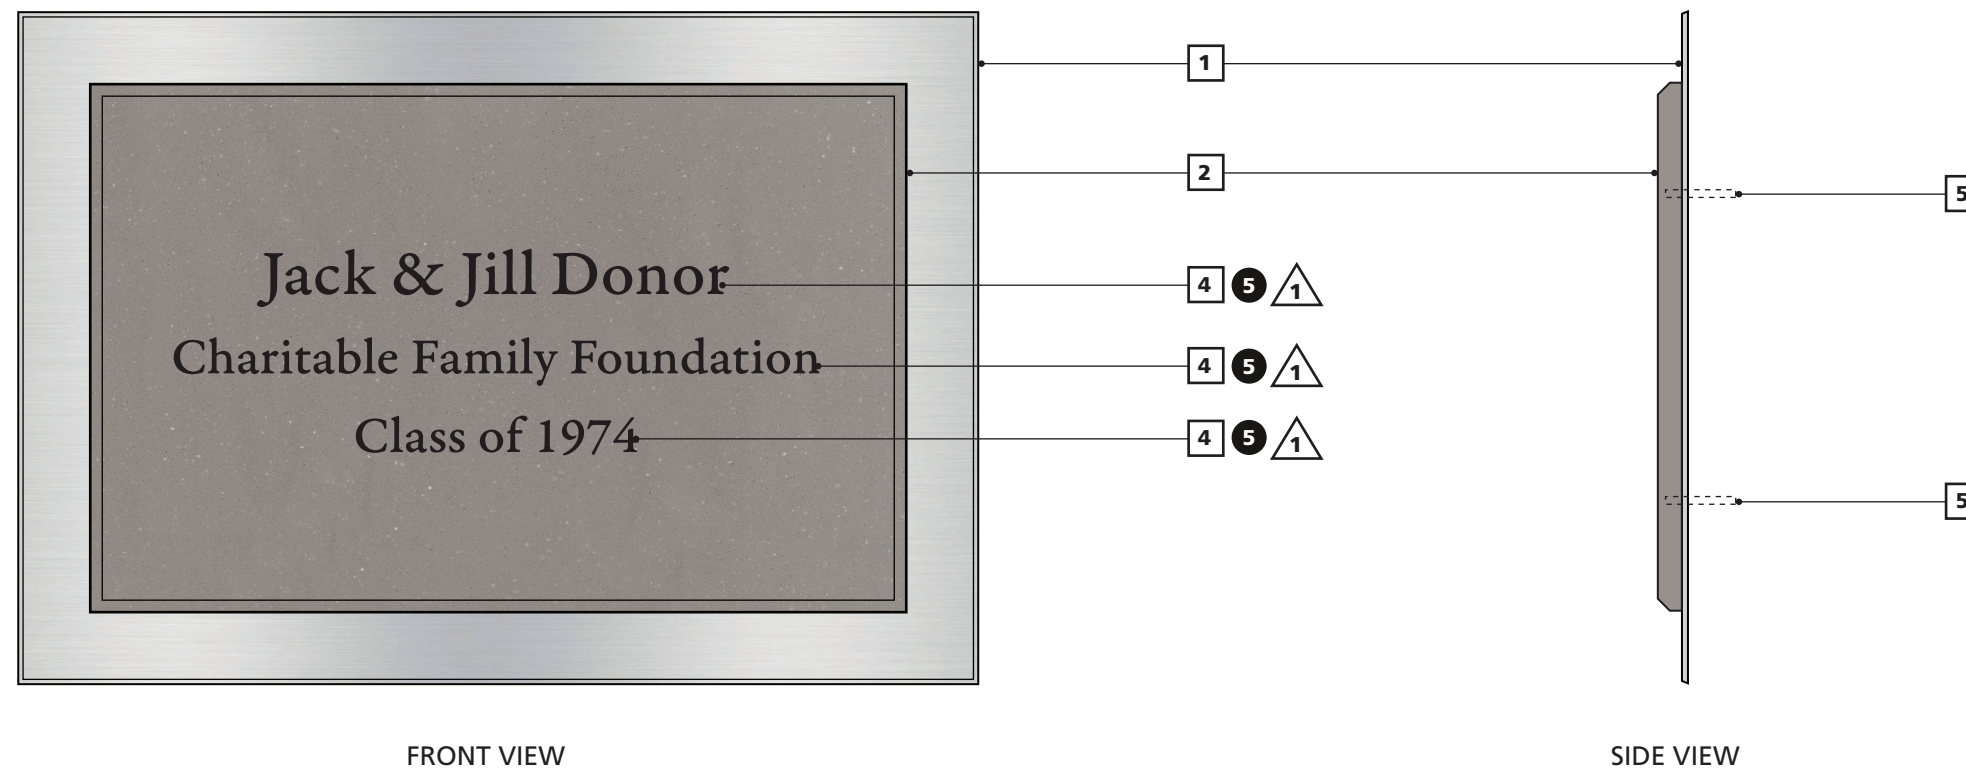

## Colors & Finishes: Interior

- 1 Orange, Pantone 158
- 2 Green, Pantone 3435
- 5 Black

1 20" w x 14" h x .125" thk. horizontal brushed aluminum plate with .125" bevel on edges.

2 17" w x 11" h x .47" thk. Corian "Ash Concrete" with .25" bevel on edges.

3 .125" thk. brushed aluminum. Set .0625" into surface of Corian.

4 Etched and paintfilled text and graphics.


5 Stud mount to wall, with double-face mounting tape & silastic adhesive (no visible fasteners).

1 "Garamond Premier Pro Medium Caption" typeface

## Sign Type UMD-3.2 | Alternate Interior Plaque C Menu | Colors & Finishes

Not to Scale, Typical



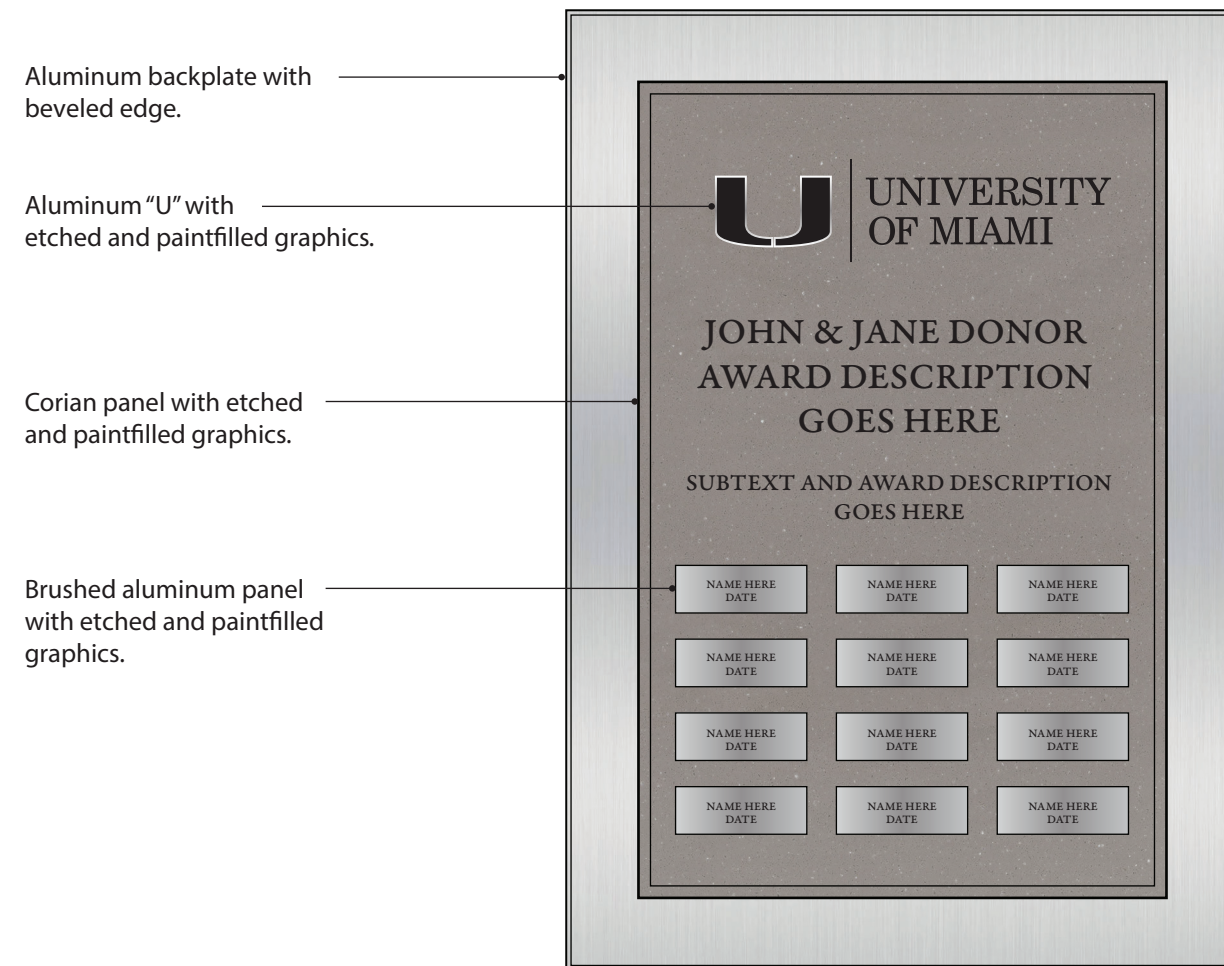



FRONT VIEW



SIDE VIEW


### Sign Type UMD-3.3 | Standard Interior Award Plaque | General Characteristics

Not to Scale, Typical

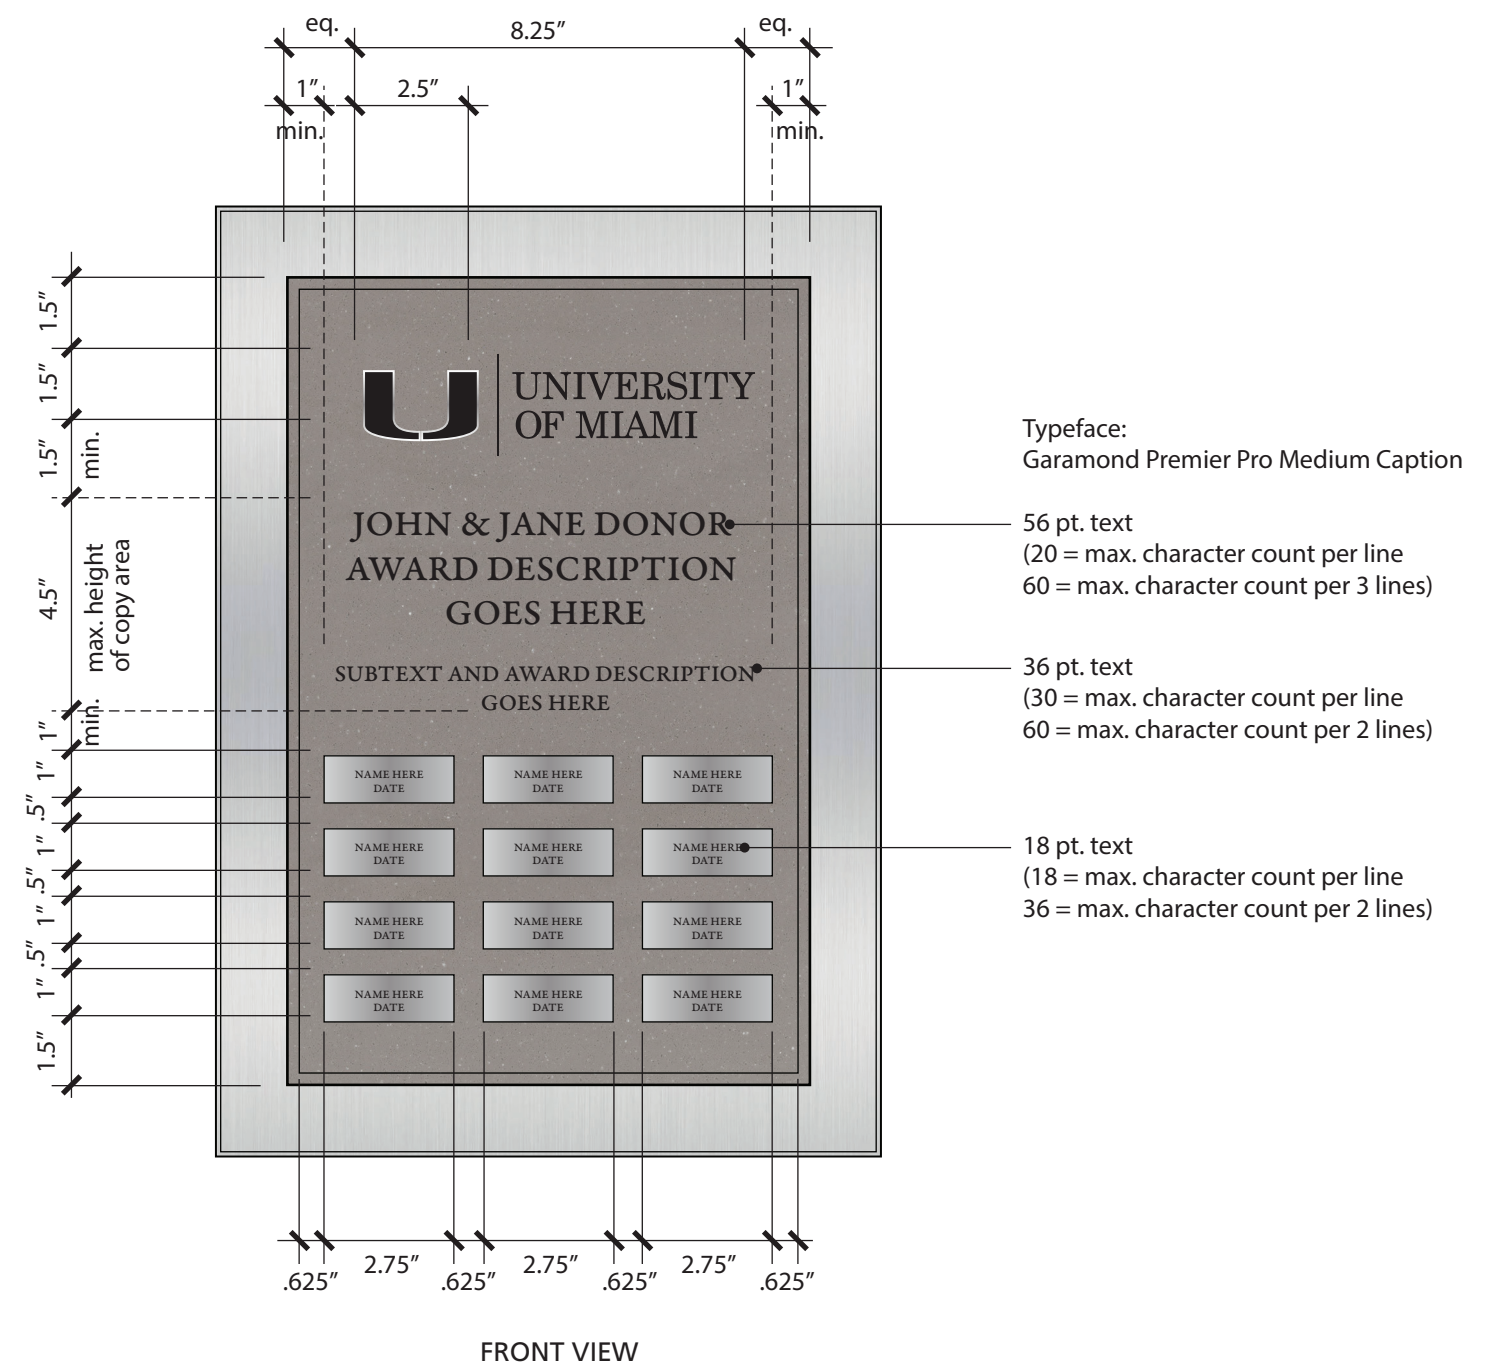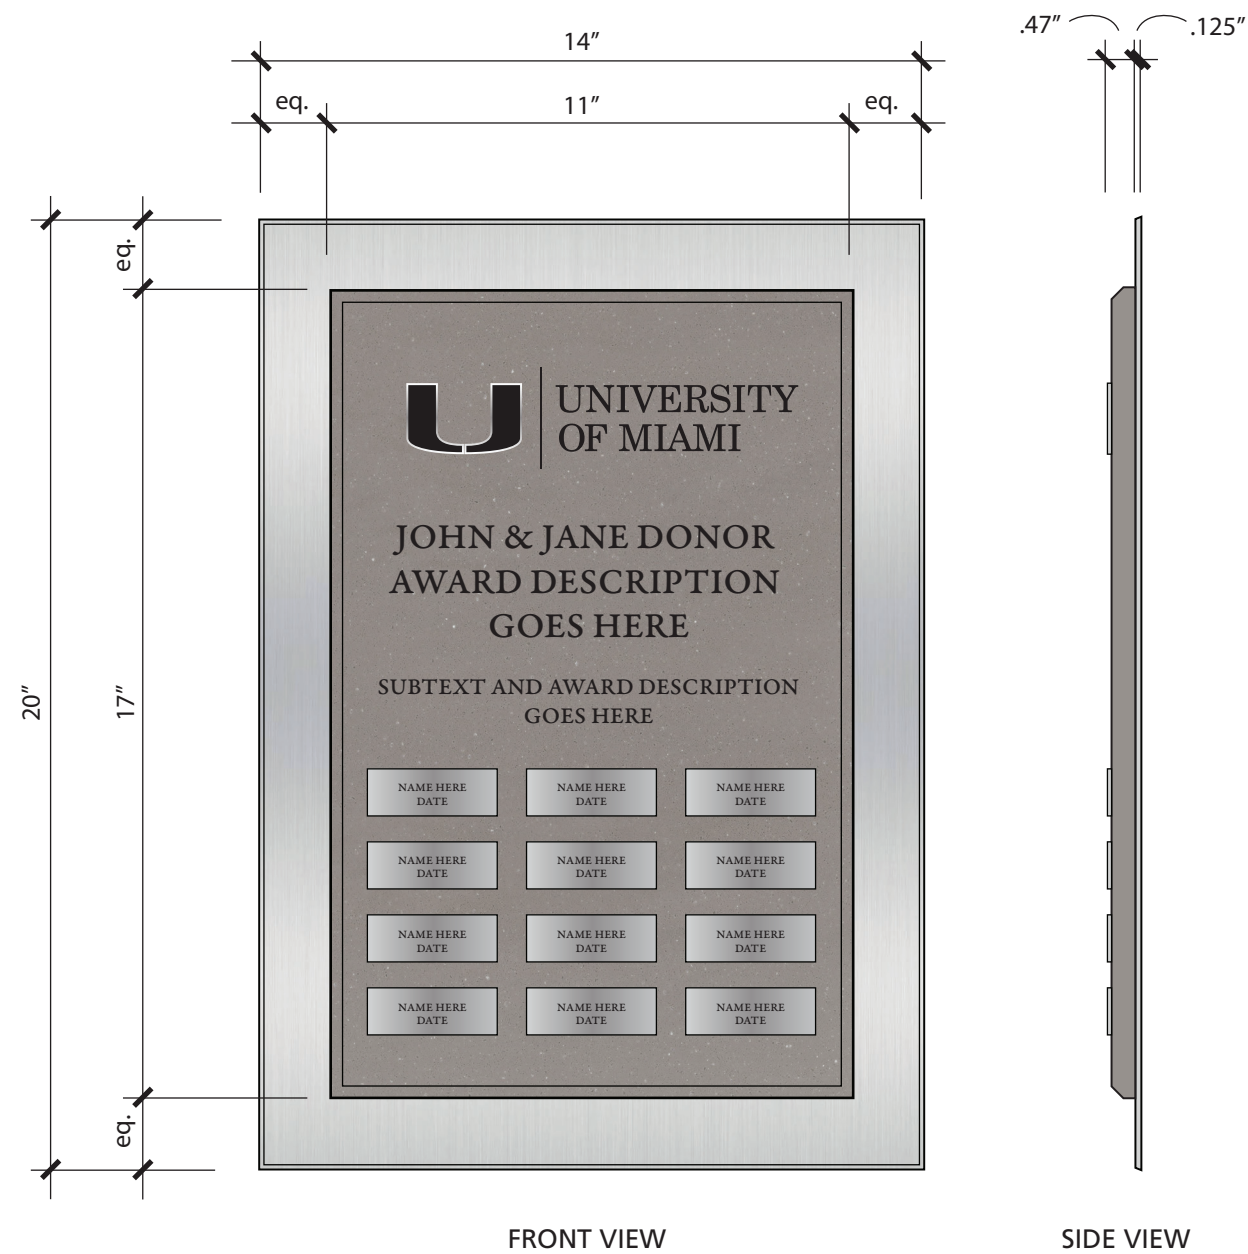

### Sign Type UMD-3.3 | Standard Interior Award Plaque | Sign Dimensions

Not to Scale, Typical

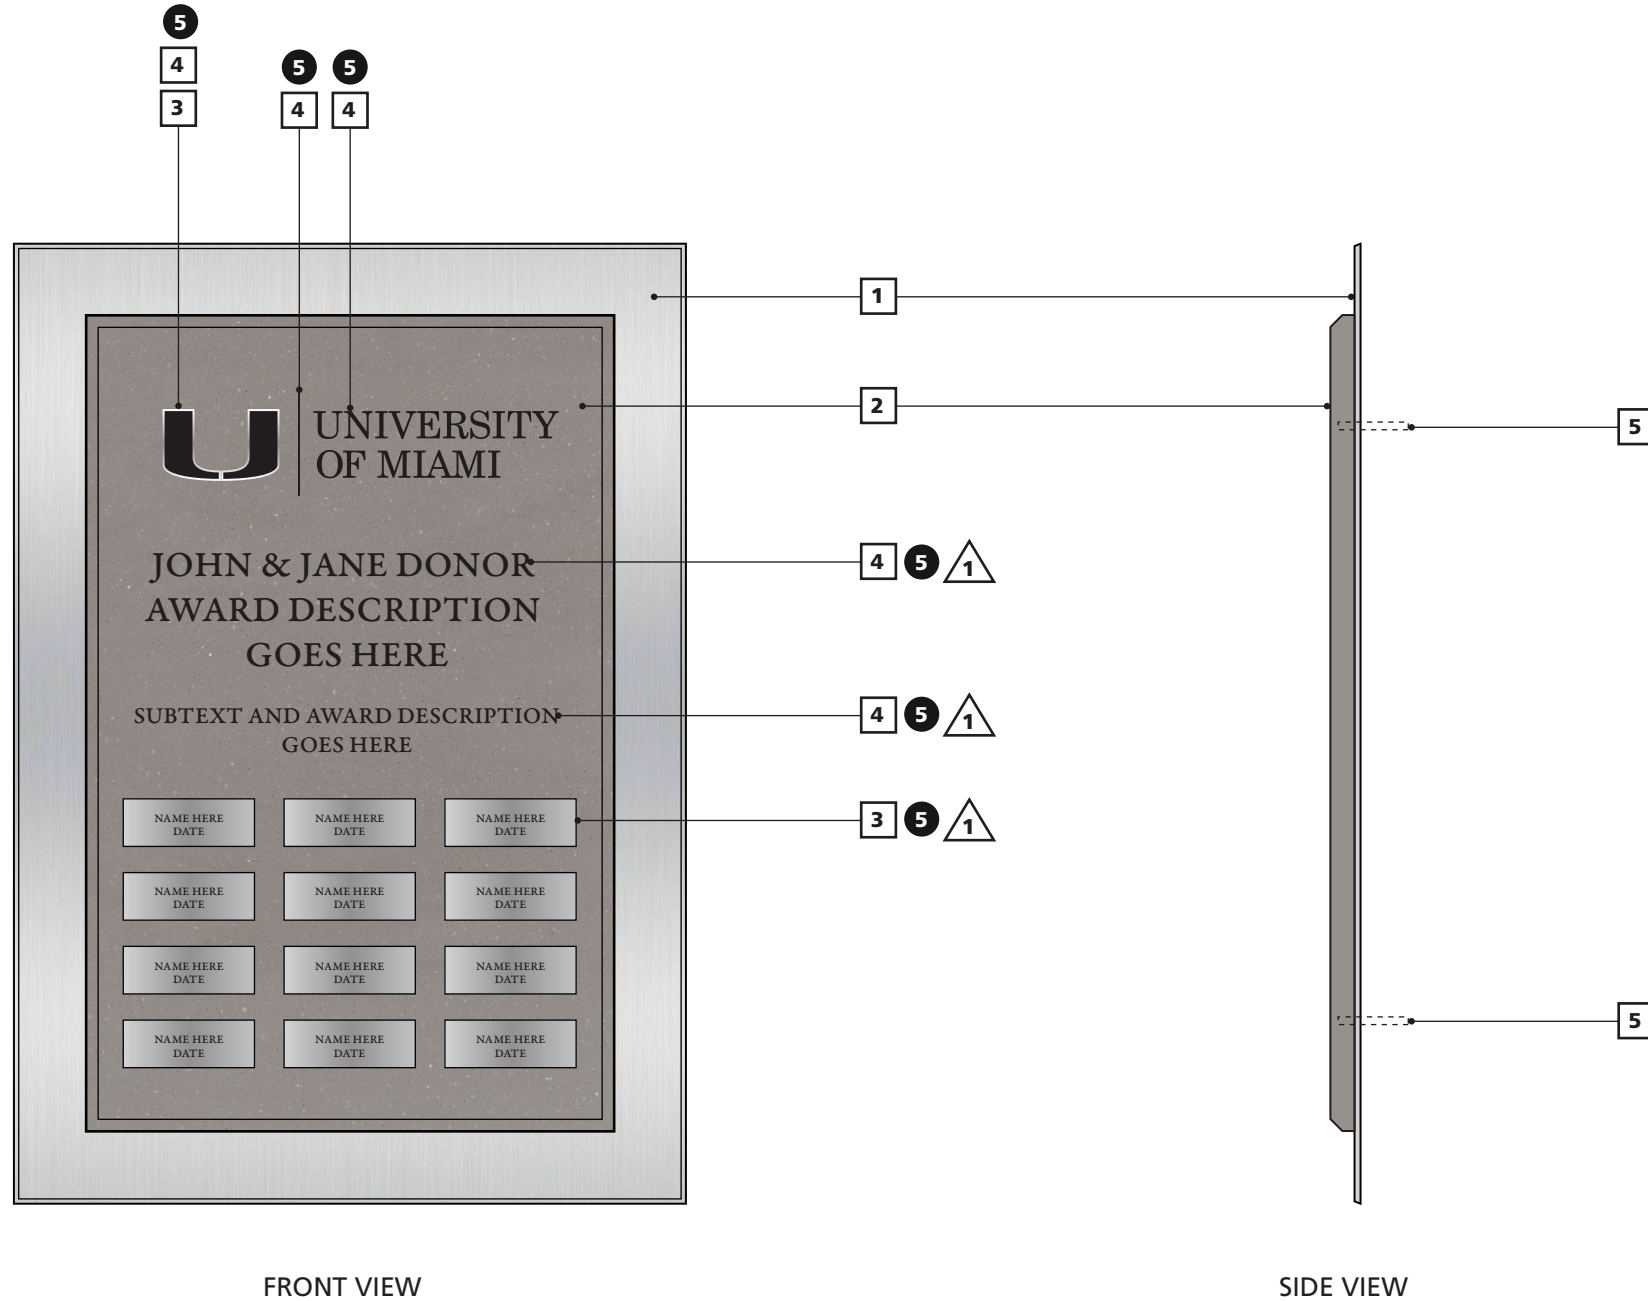

## Colors & Finishes: Interior

- 1 Orange, Pantone 158
- 2 Green, Pantone 3435
- 5 Black

1 20" w x 14" h x .125" thk. horizontal brushed aluminum plate with .125" bevel on edges.

2 17" w x 11" h x .47" thk. Corian "Ash Concrete" with .25" bevel on edges.

3 .125" thk. brushed aluminum. Set .0625" into surface of Corian.



4 Etched and paintfilled text and graphics.

5 Stud mount to wall, with double-face mounting tape & silastic adhesive (no visible fasteners).



1 "Garamond Premier Pro Medium Caption" typeface

### Sign Type UMD-3.3 | Standard Interior Award Plaque | Colors & Finishes



Not to Scale, Typical

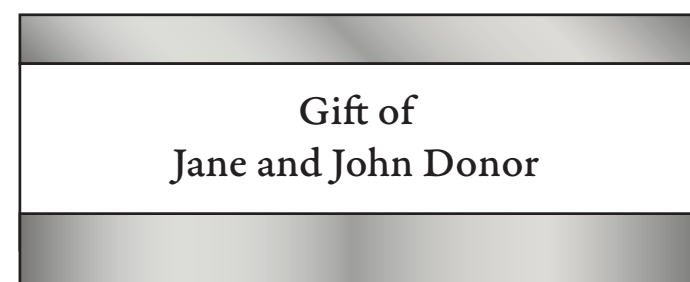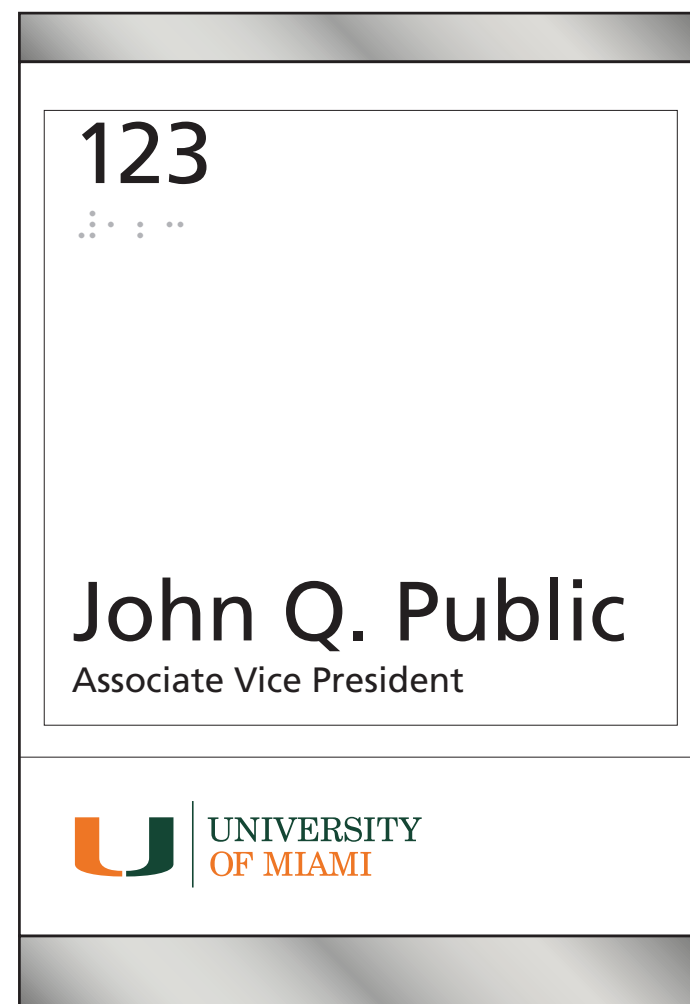

**Sign Type: UMD-4.0**  
FRONT VIEW

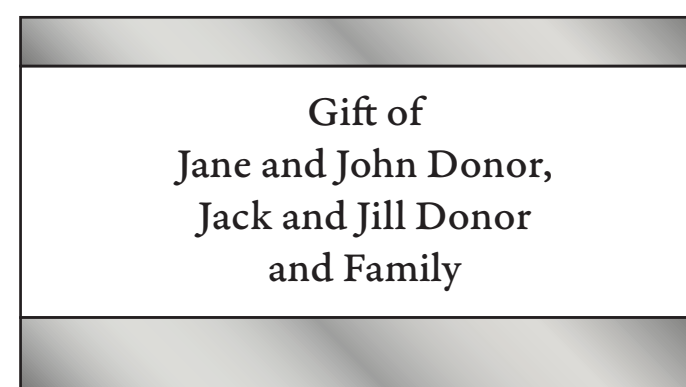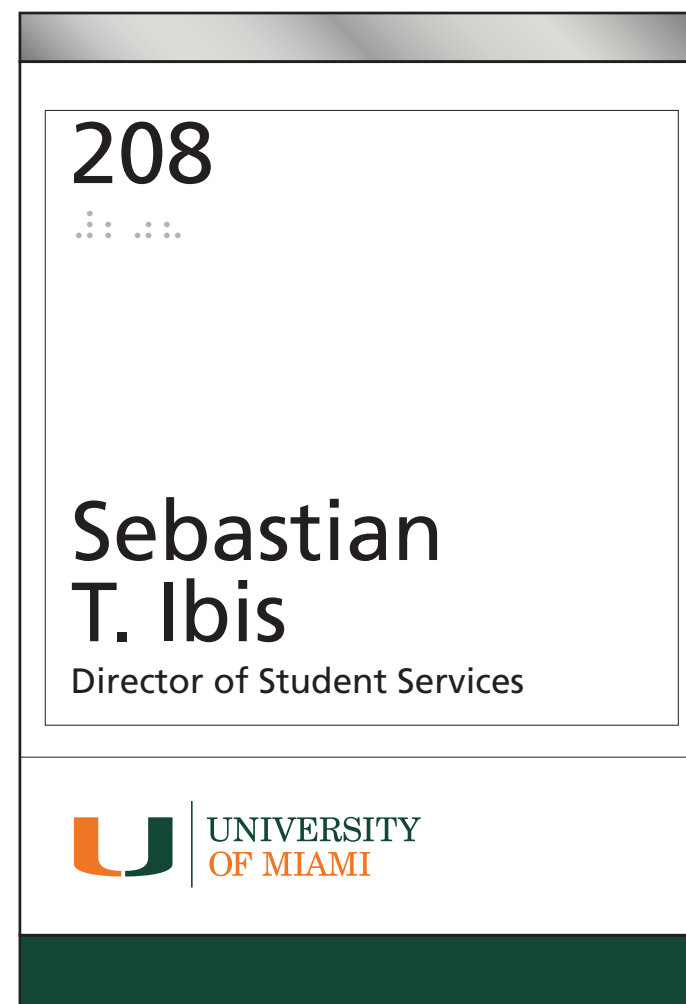

**Sign Type: UMD-4.1**  
FRONT VIEW

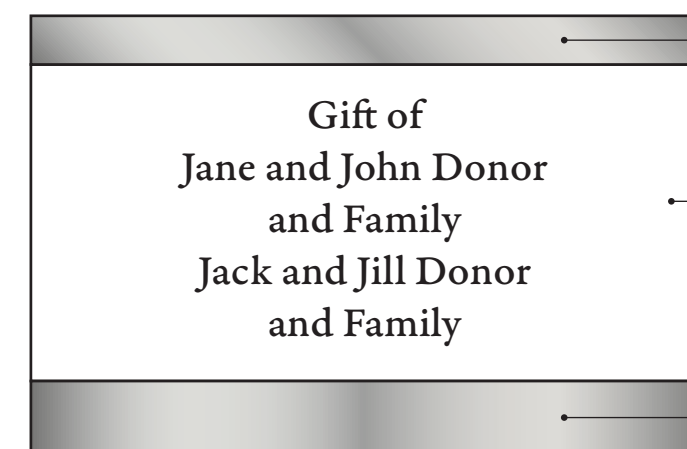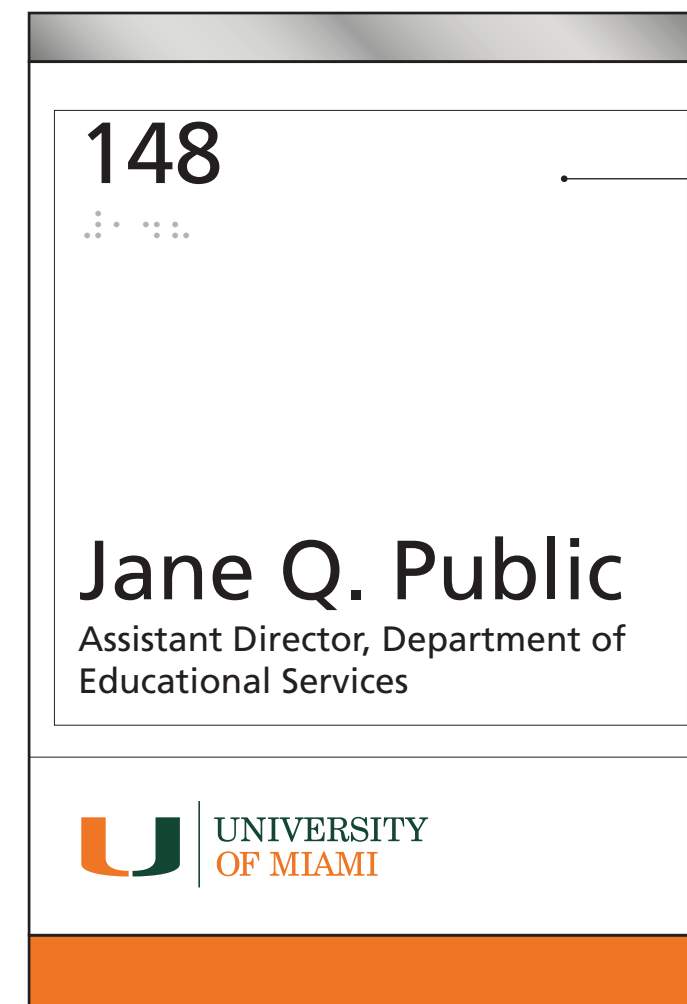

**Sign Type: UMD-4.2**  
FRONT VIEW

Sign Type UM-1.1.  
See "Building Interior  
Signage Standards"  
for all details.

Header panel with brushed  
aluminum finish



Acrylic panel with  
subsurface text

Footer panel with brushed  
aluminum finish



## Sign Type UMD-4.0, UMD-4.1, UMD-4.2 | Standard Interior Donor Recognition Signs | General Characteristics

Not to Scale, Typical





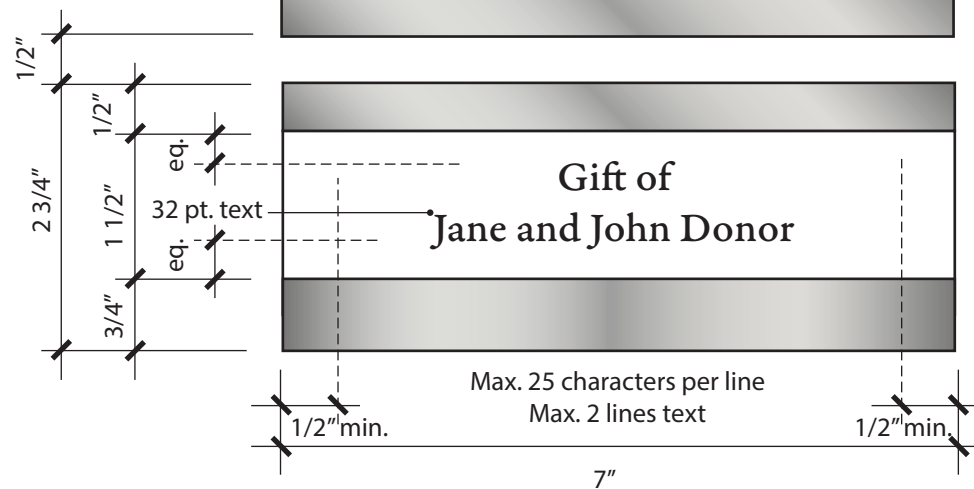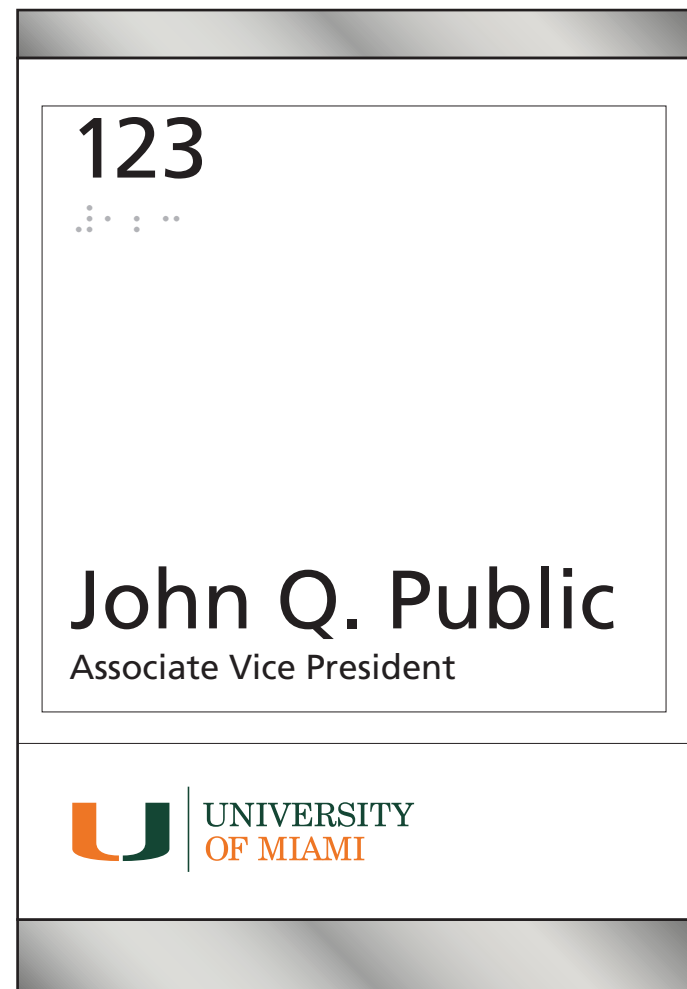

**Sign Type: UMD-4.0**

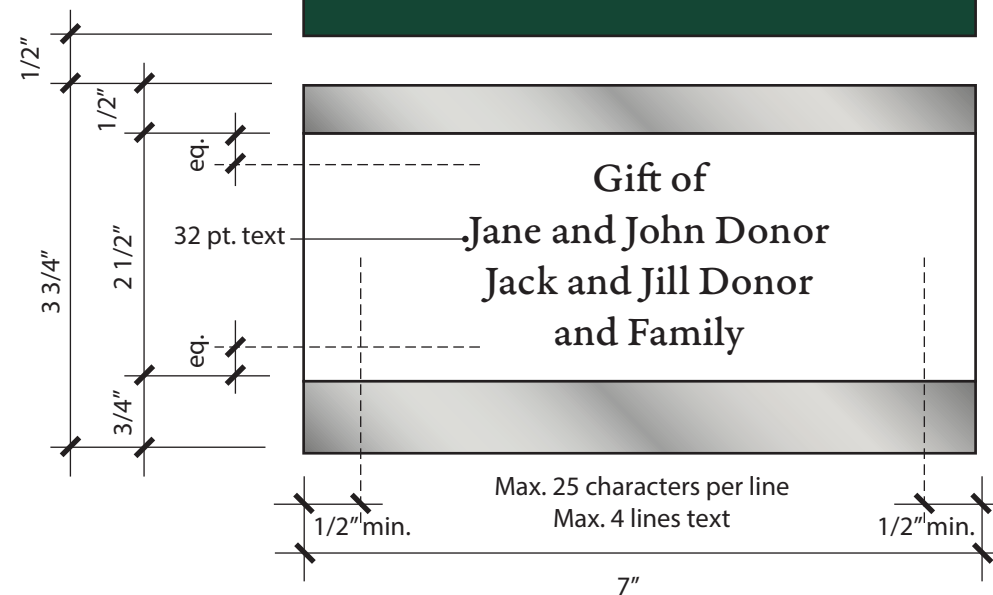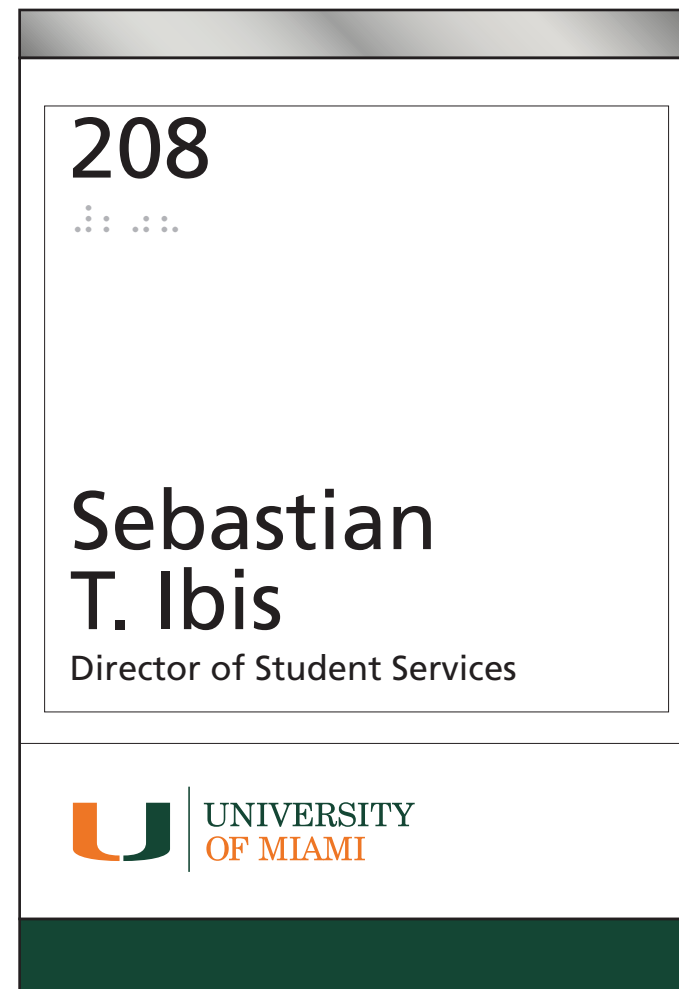


**Sign Type: UMD-4.1**

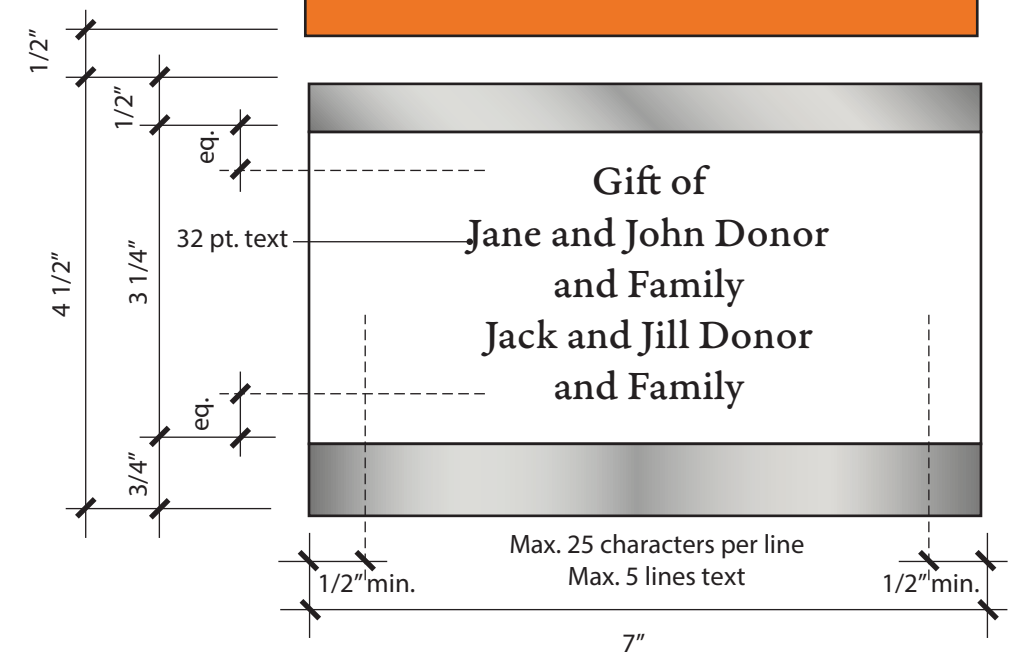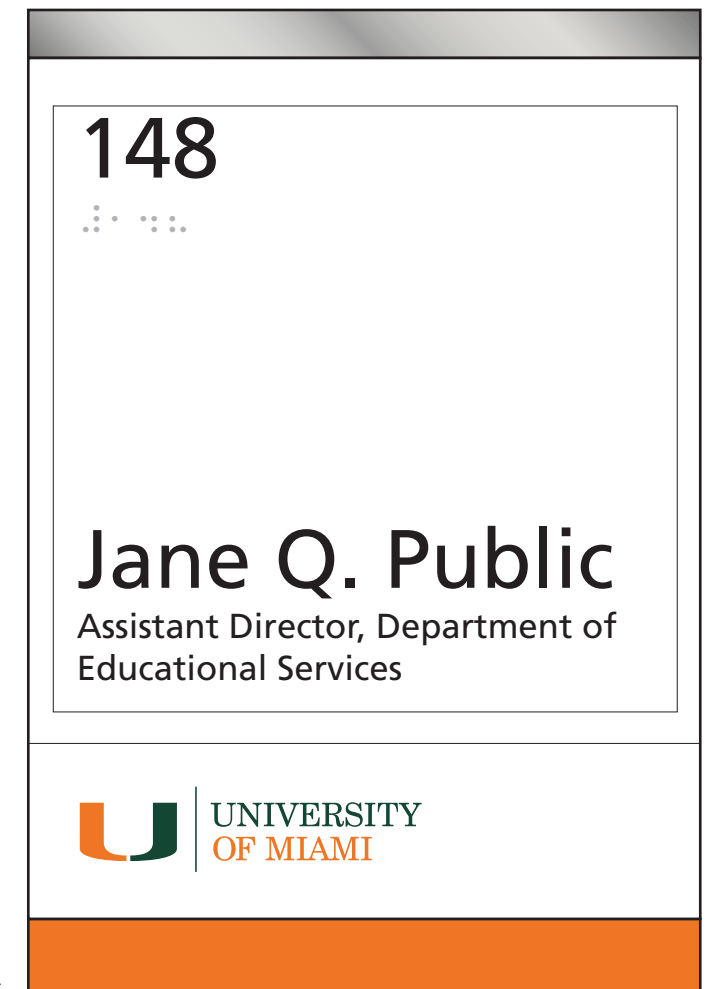

**Sign Type: UMD-4.2**

**Sign Type UMD-4.0, UMD-4.1, UMD-4.2 | Standard Interior Donor Recognition Signs | Dimensions**

Not to Scale, Typical

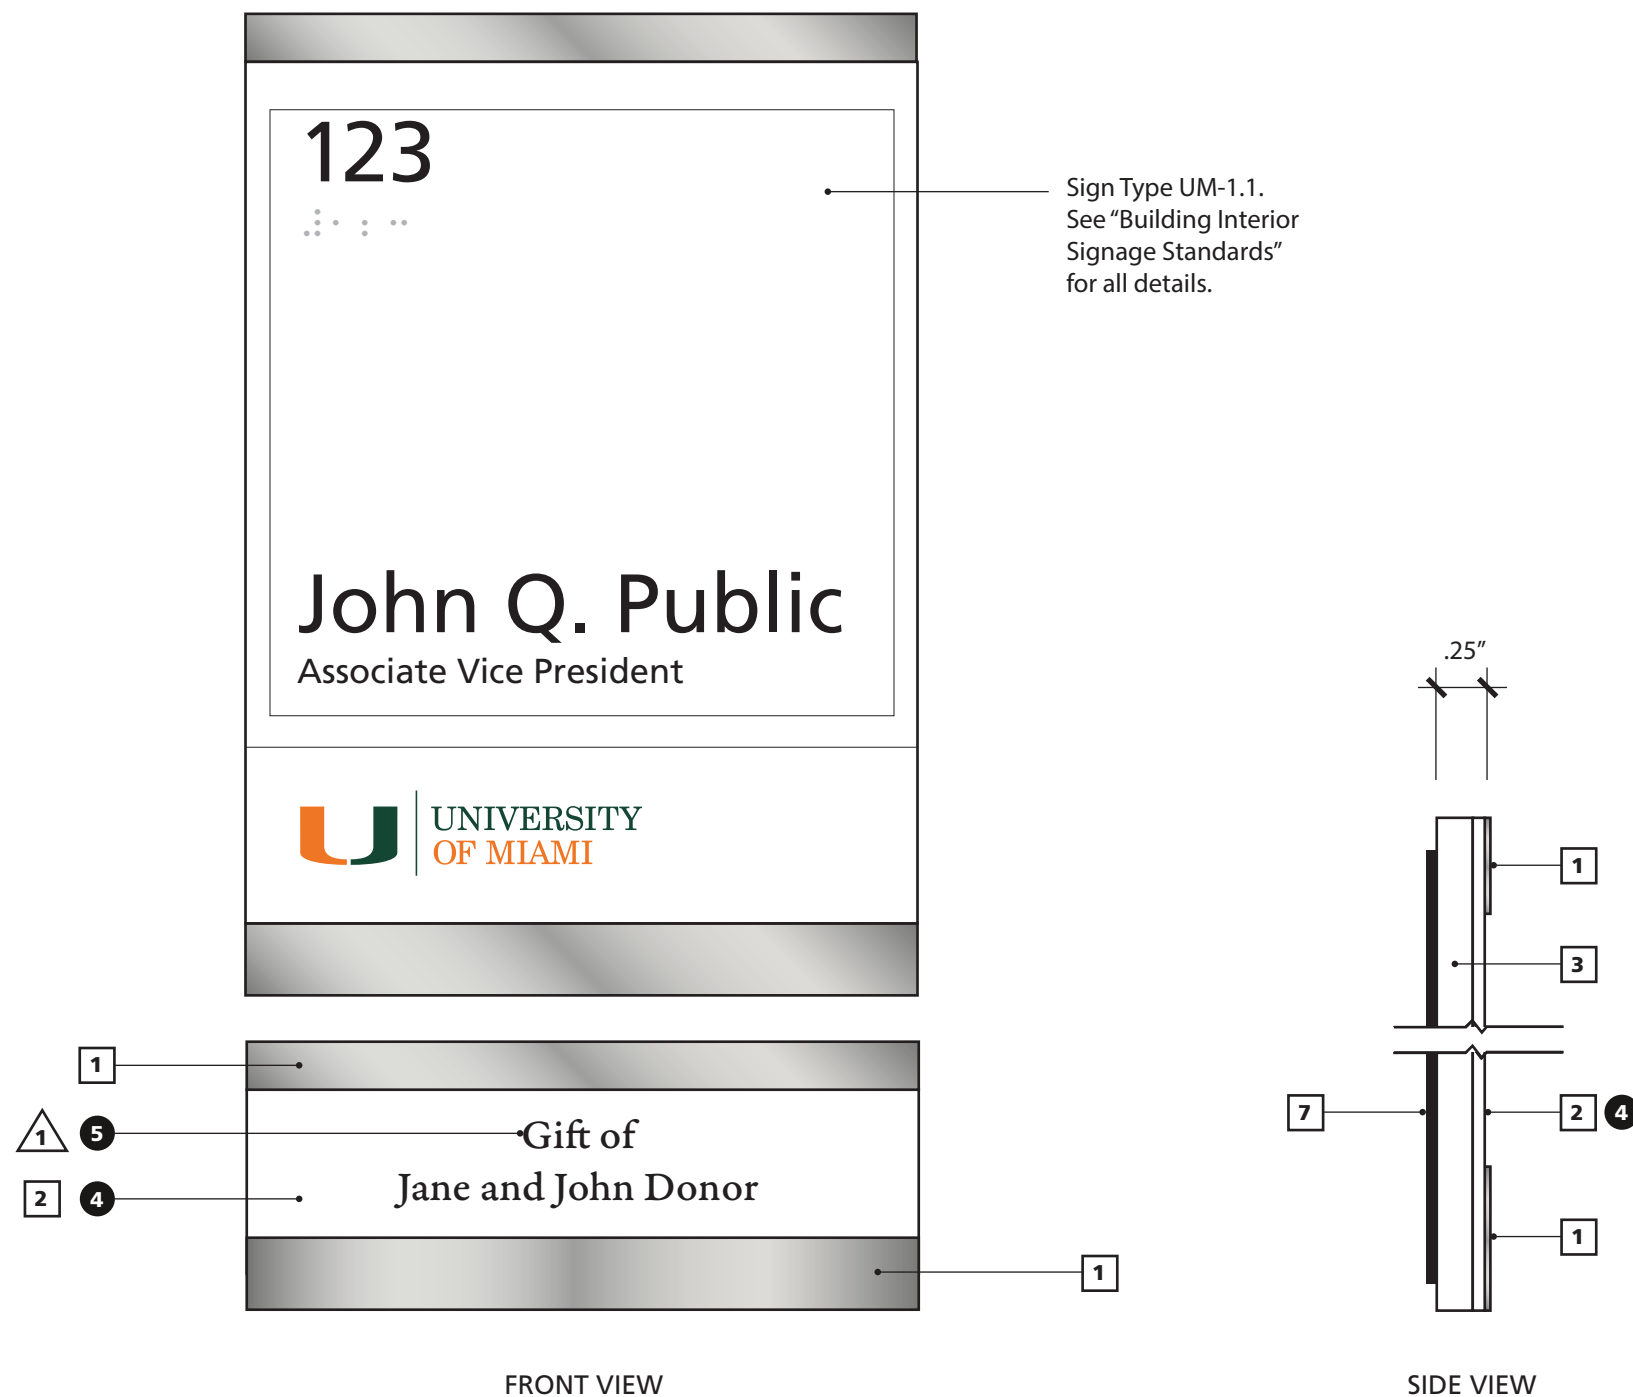

Sign Type UMD-4.0 shown.  
Sign Type UMD-4.1, Sign Type UMD-4.2 similar.

## Colors & Finishes

- 1 Orange, Pantone 158
- 2 Green, Pantone 3435
- 4 White
- 5 Black

1 Rowmark LaserMark  
922-334 Brushed Aluminum  
finish, 0.052" thickness

2 Non-glare acrylic with  
subsurface graphics


3 Non-glare acrylic

7 Double-face mounting  
tape & silastic adhesive  
(no visible fasteners)

1 "Garamond Premier Pro  
Medium Caption" typeface

## Sign Type UMD-4.0, UMD-4.1, UMD-4.2 | Standard Interior Donor Recognition Signs | Colors & Finishes


Not to Scale, Typical

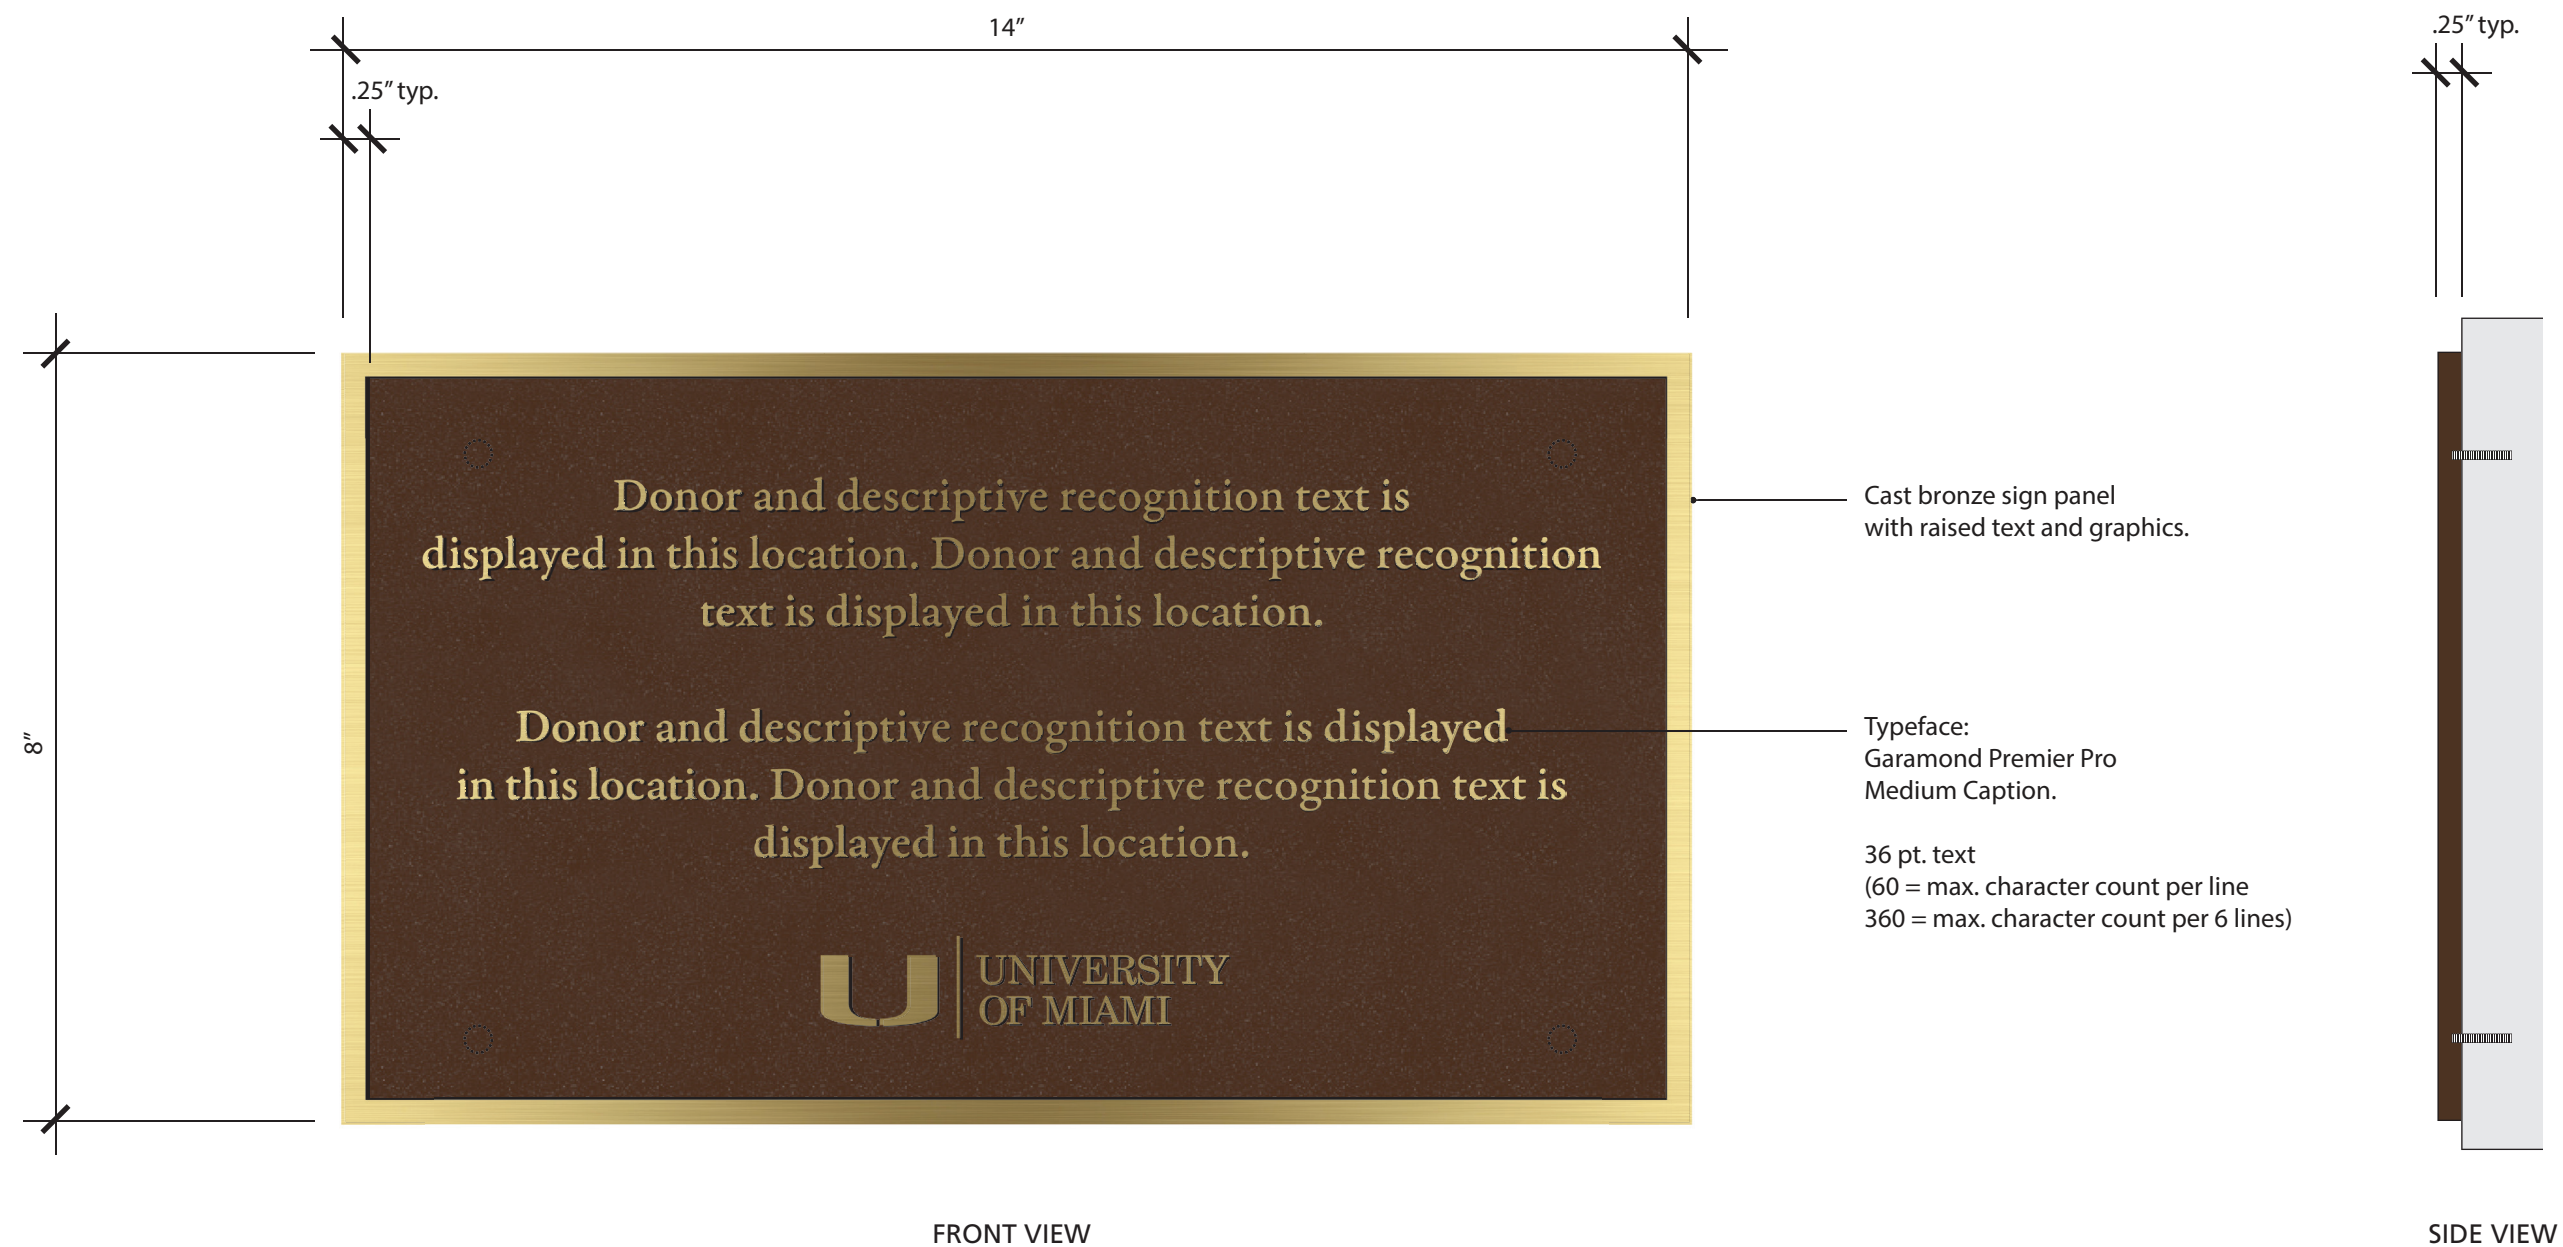

## Sign Type UMD-5.0 | Standard Exterior Commemorative/Sculpture Plaque | General Characteristics & Dimensions

Not to Scale, Typical



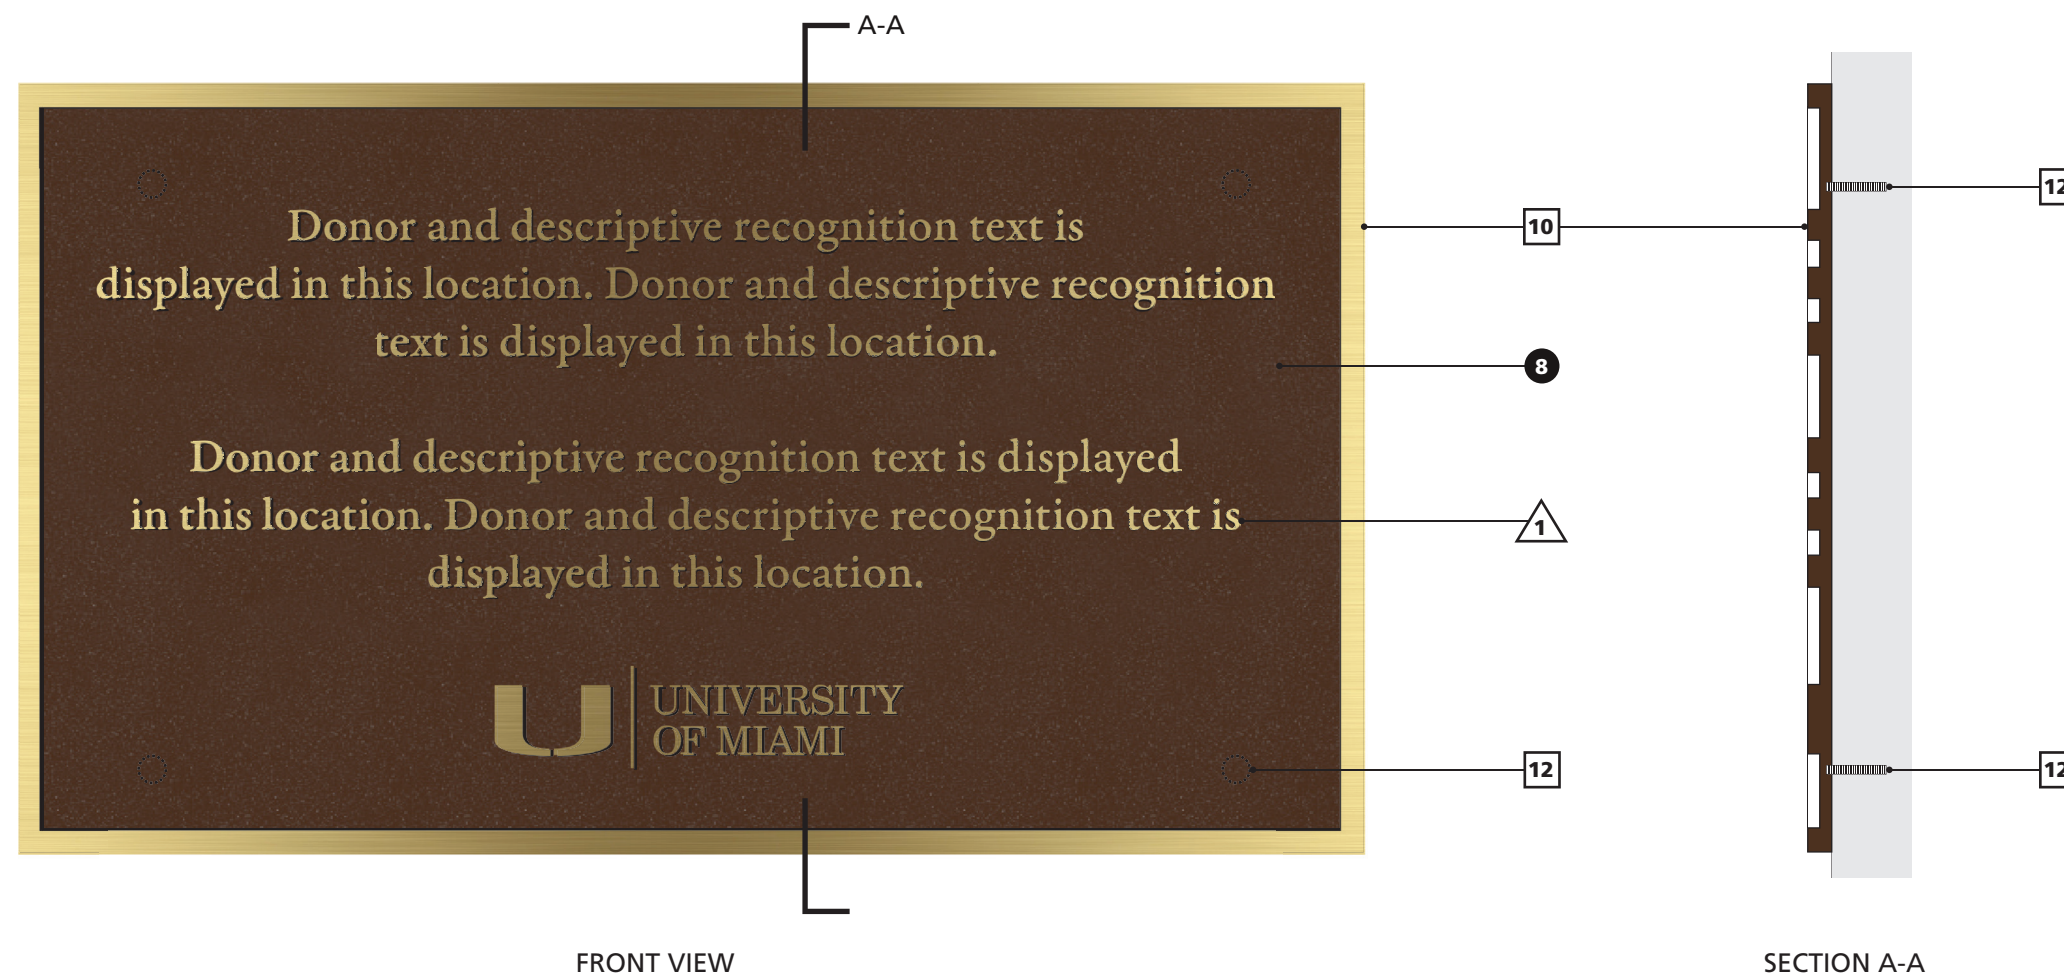


## Colors & Finishes

- 8** Dark Brown
  
- 10** 1/4" thk. cast bronze sign with raised graphics and border. Sign background has "Leatherette" texture. Text and border raised 1/8" off of background with brushed bright bronze finish. Clear coat.
  
- 12** Mounting Studs on back of sign. Set in adhesive as required. No visible fasteners.
  
- 1** "Garamond Premier Pro Medium Caption" typeface

### Sign Type UMD-5.0 | Standard Exterior Commemorative/Sculpture Plaque | Colors & Finishes

Not to Scale, Typical

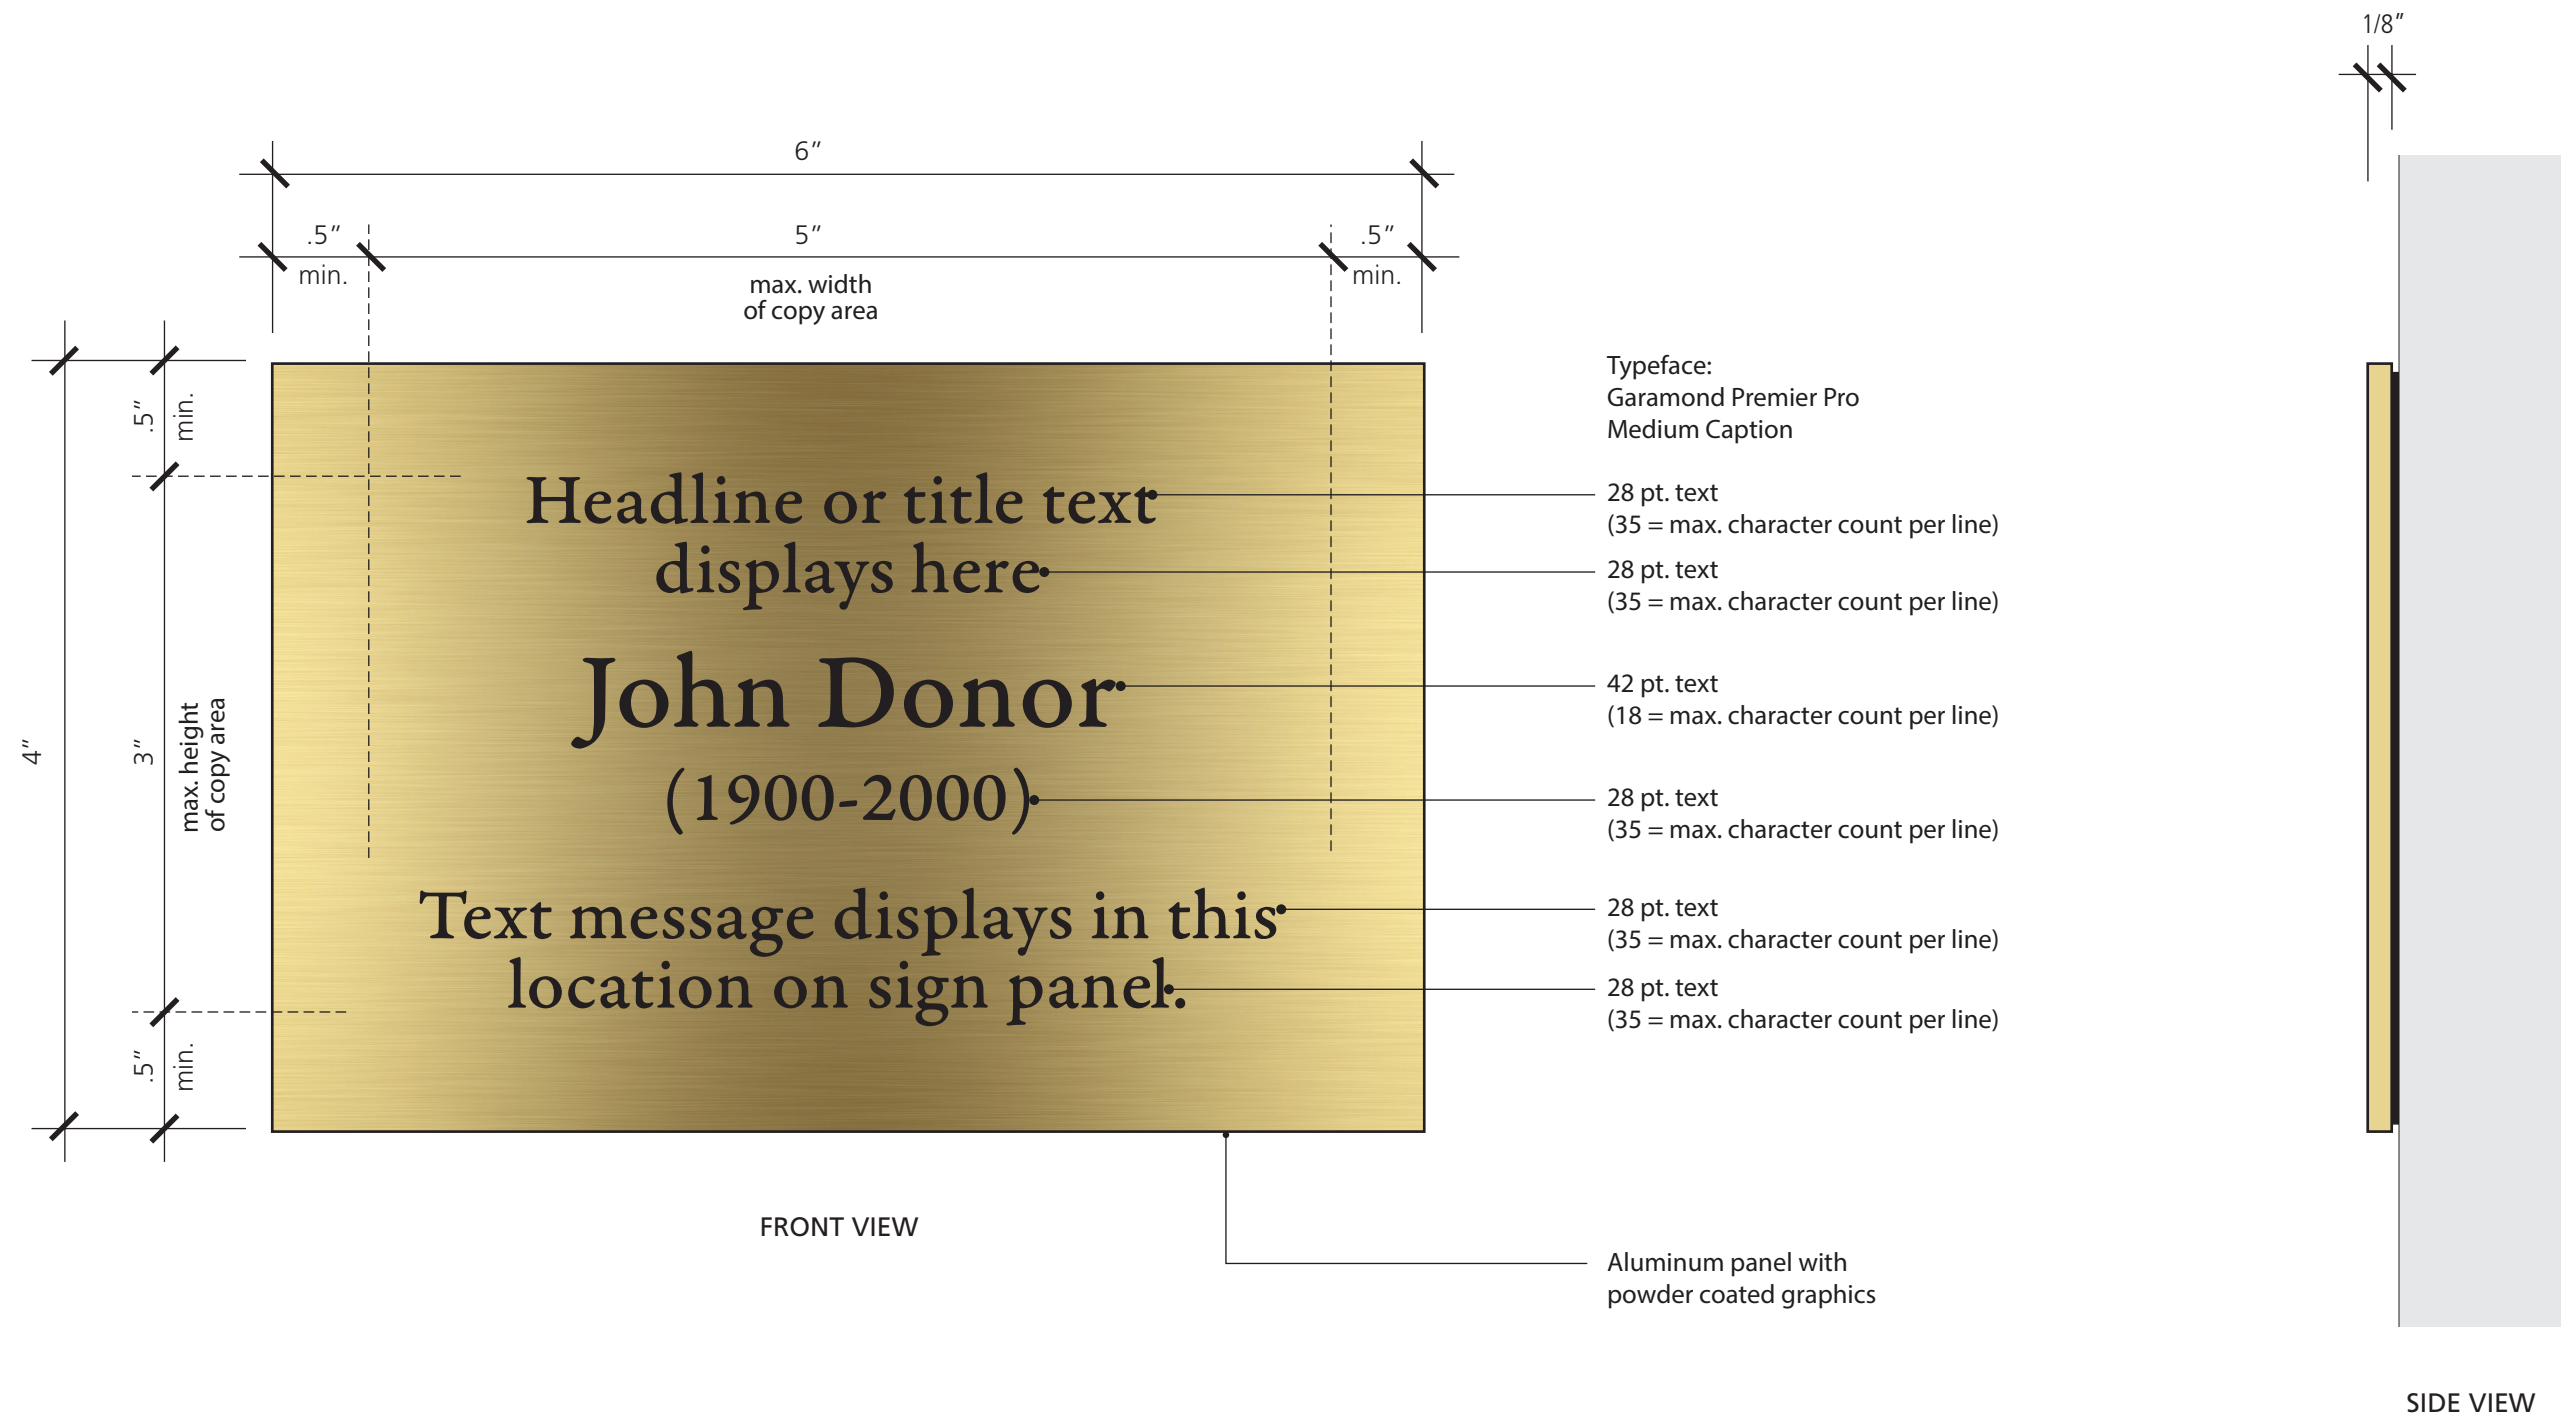

**Sign Type UMD-6.0 | Standard Bench Donor Recognition Plaque | General Characteristics & Dimensions**

Not to Scale, Typical


## Colors & Finishes

6 Black

7 High bond exterior adhesives

11 1/8" thk. aluminum with Direct Embed (or sim.) powder coated graphic.

4 "Garamond Premier Pro Medium Caption" typeface

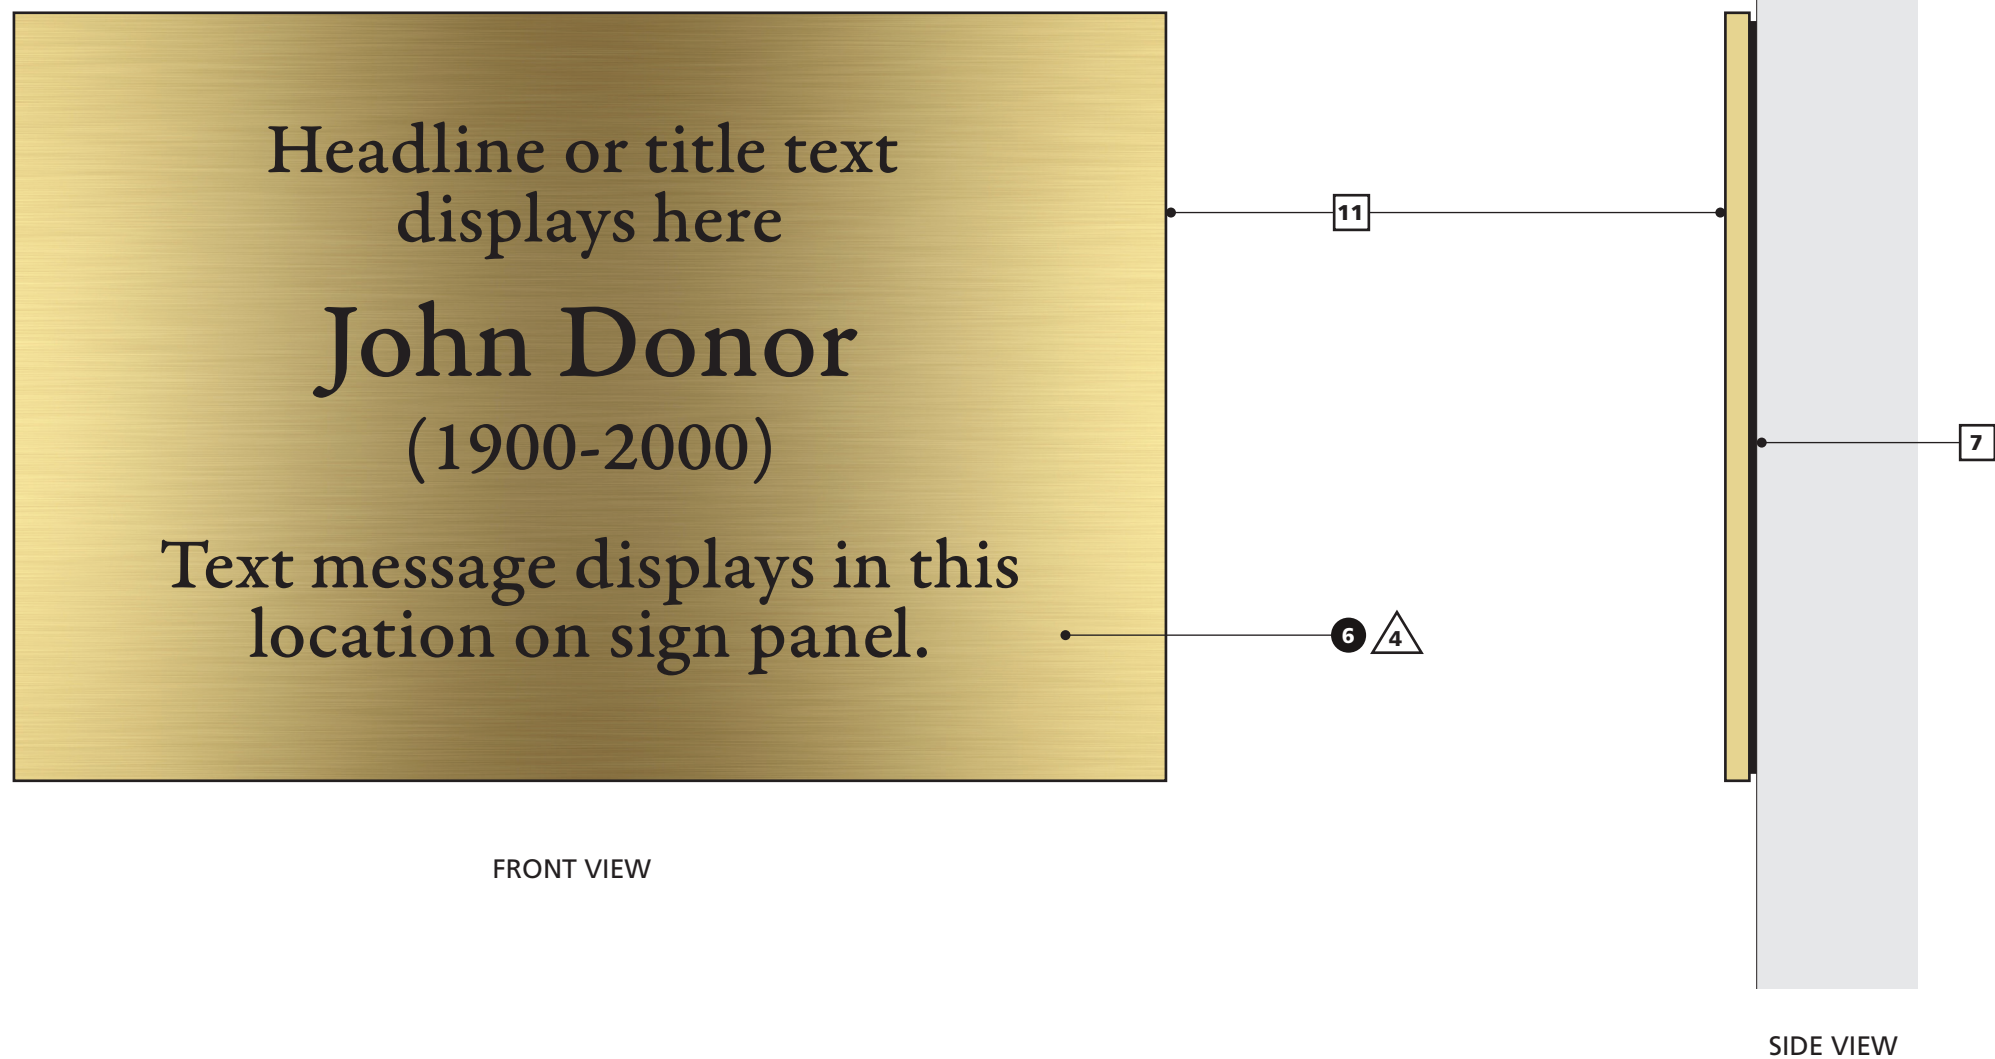

### Sign Type UMD-6.0 | Standard Bench Donor Recognition Plaque | Colors & Finishes

Not to Scale, Typical